




SUGGESTED CONSTRUCTION DETAIL - ISODEC™ UNDERLAY UNDER CERAMIC TILES

EXTERNAL BALCONY (EXPOSED)

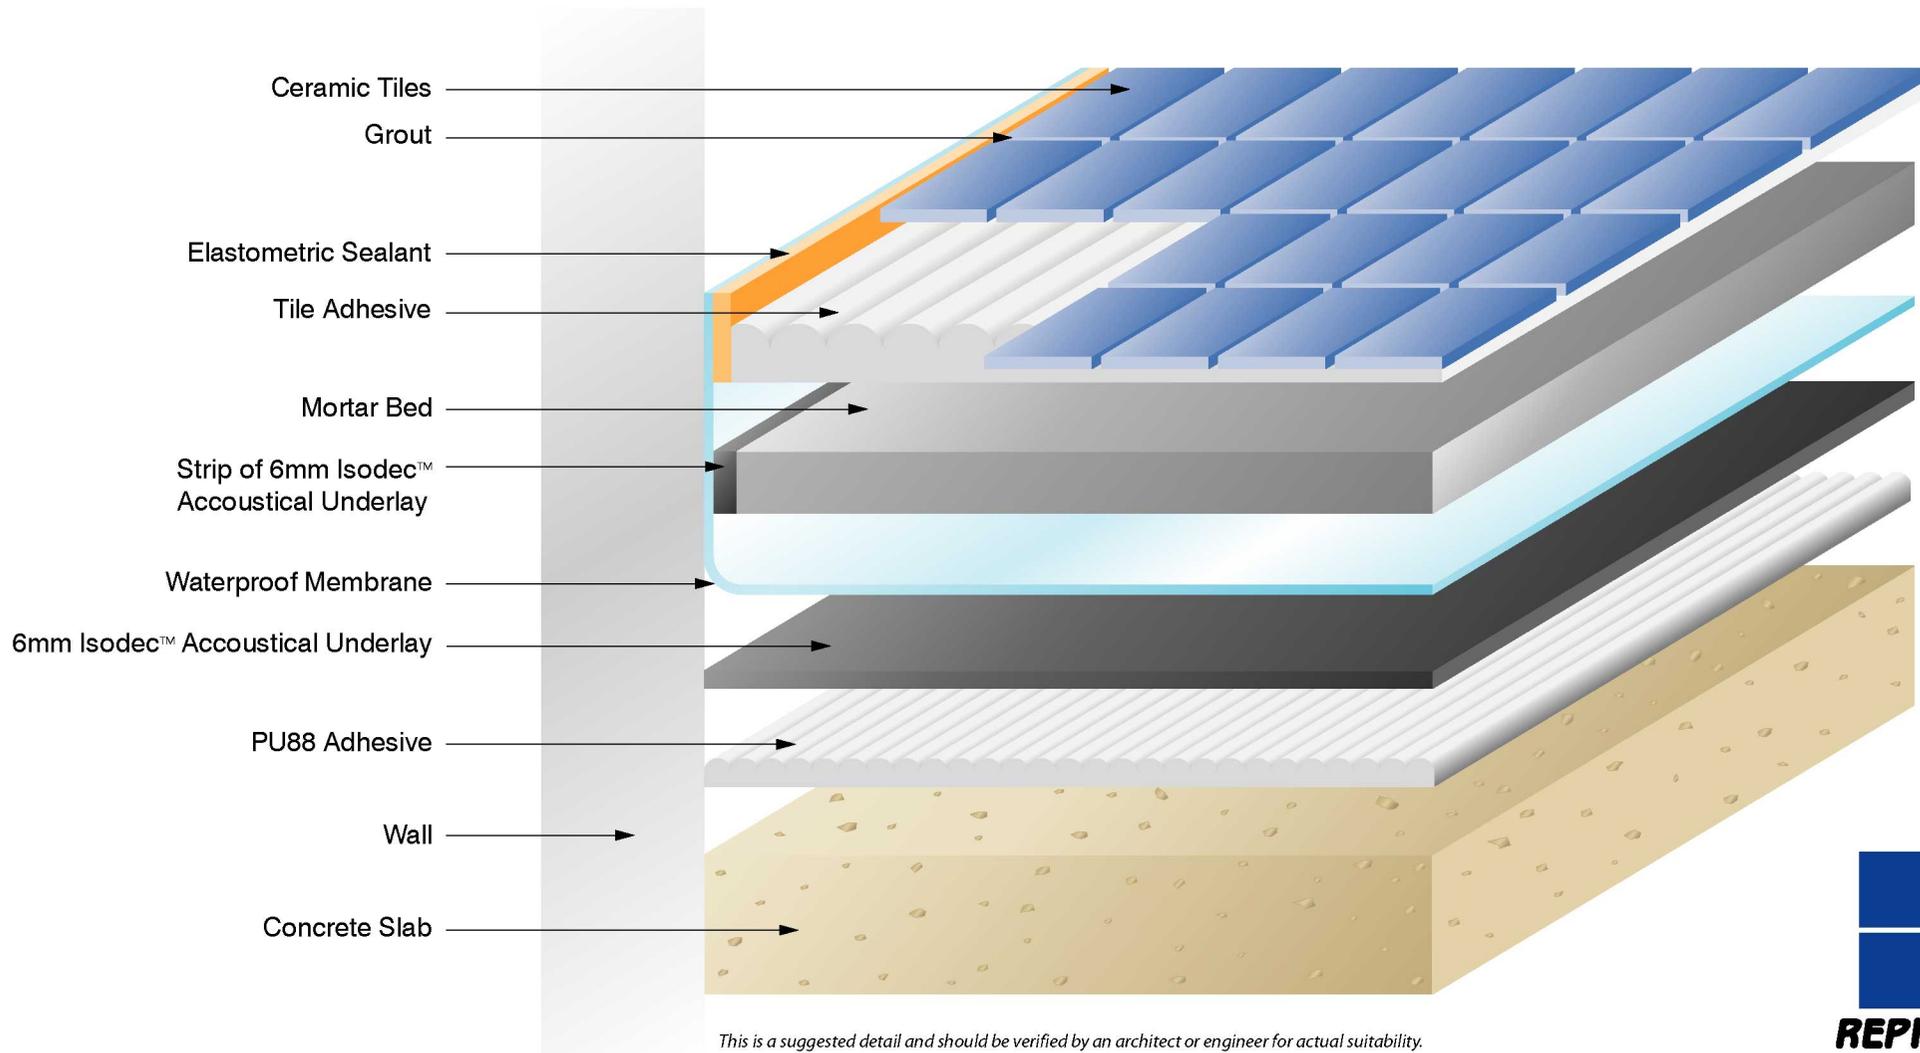


This is a suggested detail and should be verified by an architect or engineer for actual suitability.



SUGGESTED CONSTRUCTION DETAIL - ISODEC™ UNDERLAY UNDER CERAMIC TILES

INTERNAL AREAS (OTHER)

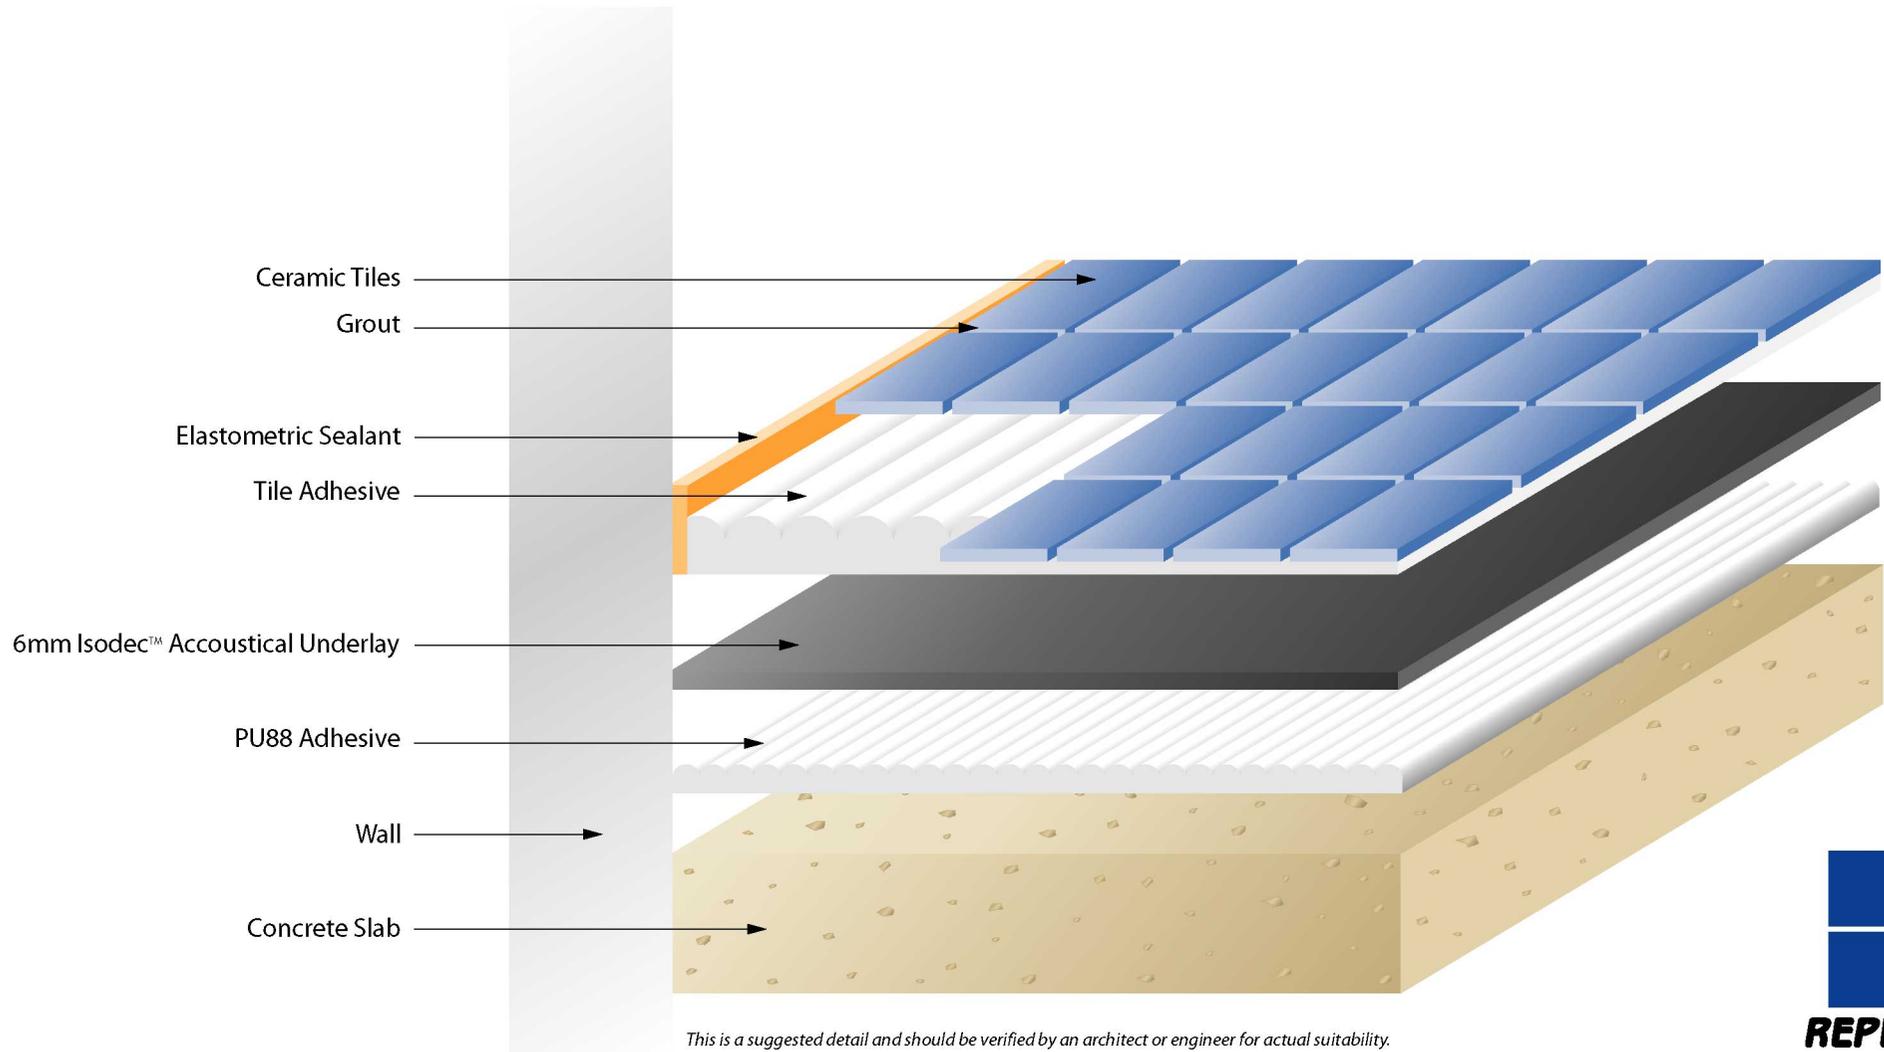


This is a suggested detail and should be verified by an architect or engineer for actual suitability.



SUGGESTED CONSTRUCTION DETAIL - ISODEC™ UNDERLAY UNDER CERAMIC TILES

INTERNAL AREAS (WET)

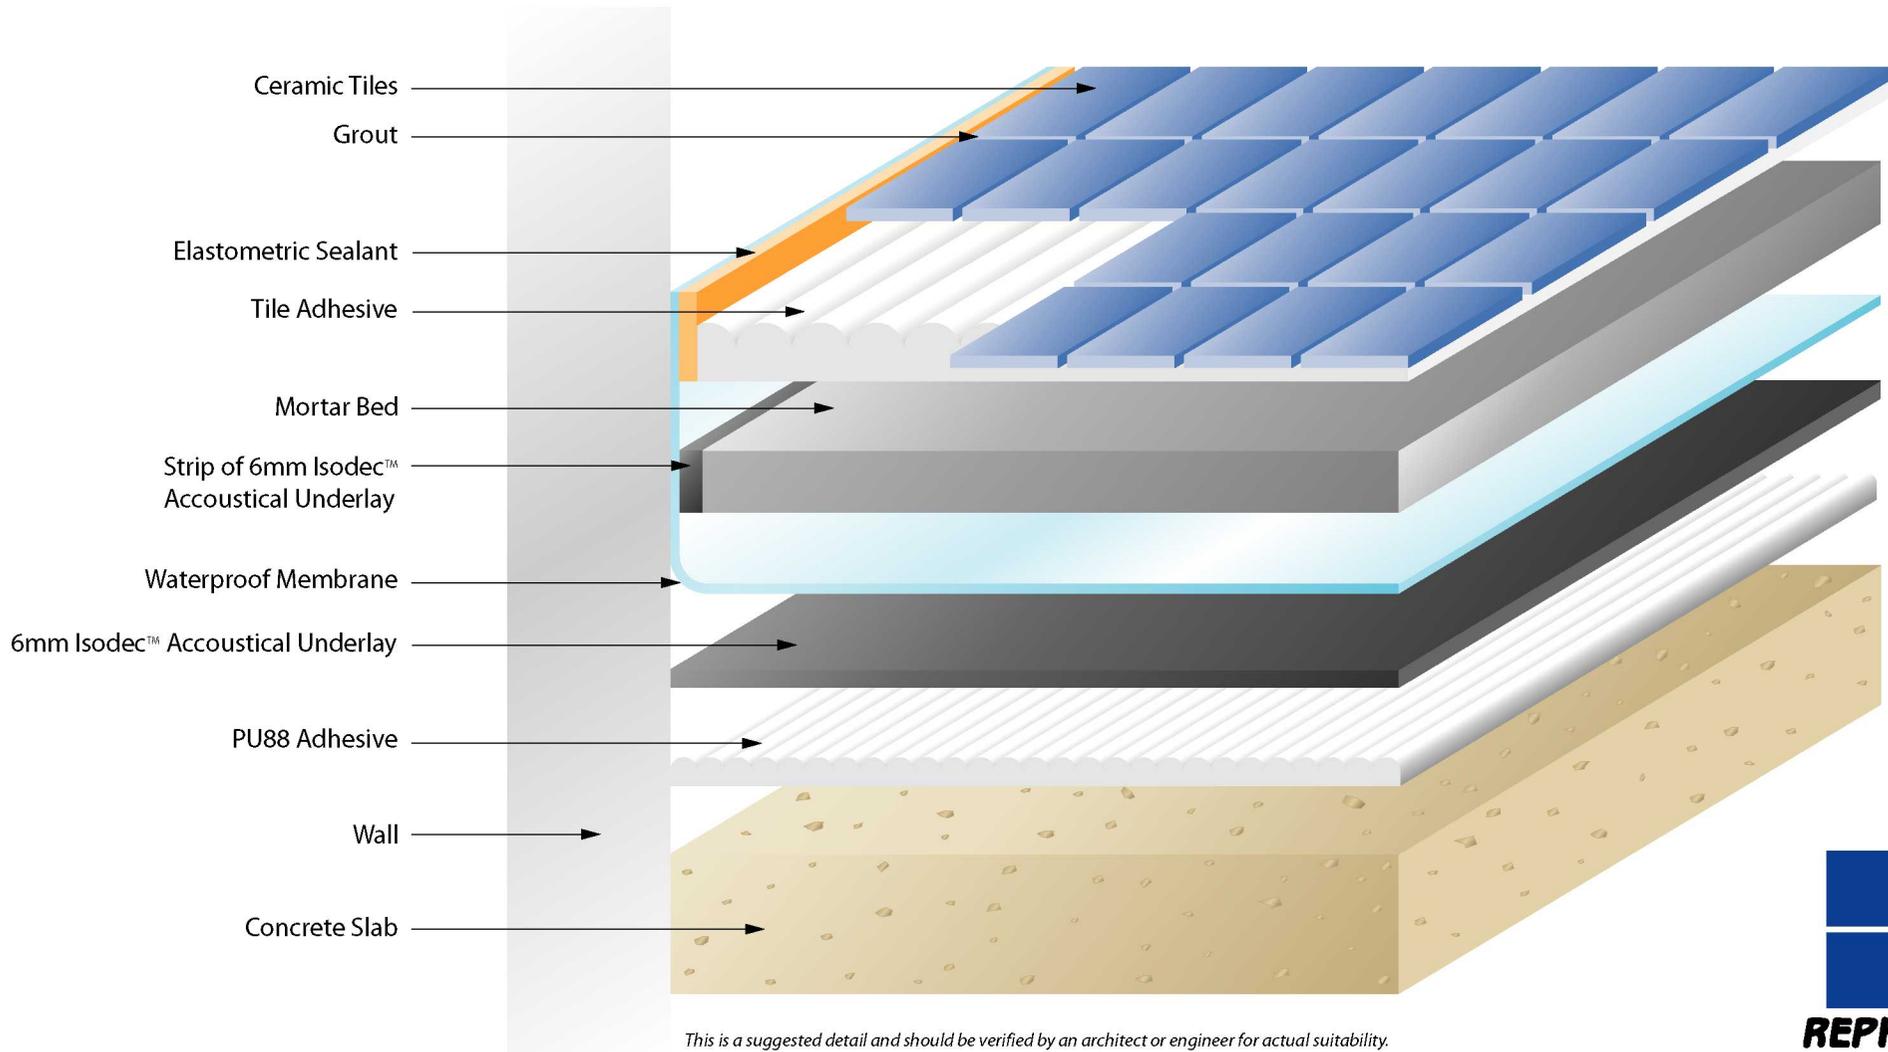

This is a suggested detail and should be verified by an architect or engineer for actual suitability.