




1 Subframe Exploded View
Scale 1:5

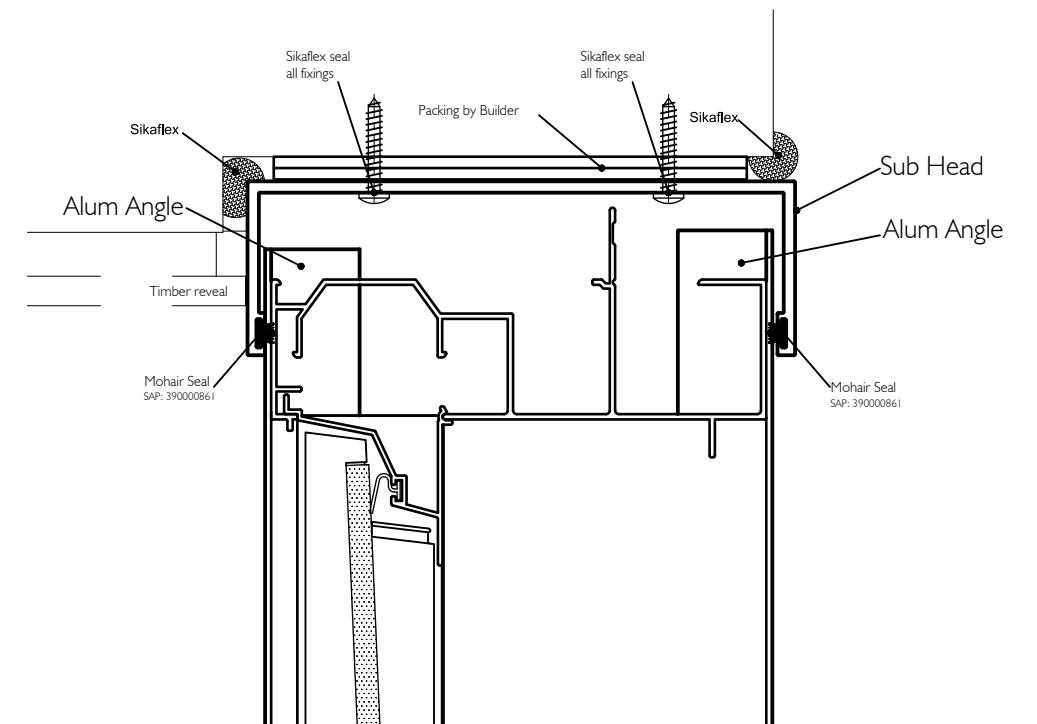

2 Sub Head Assembly Detail
Scale 1:2

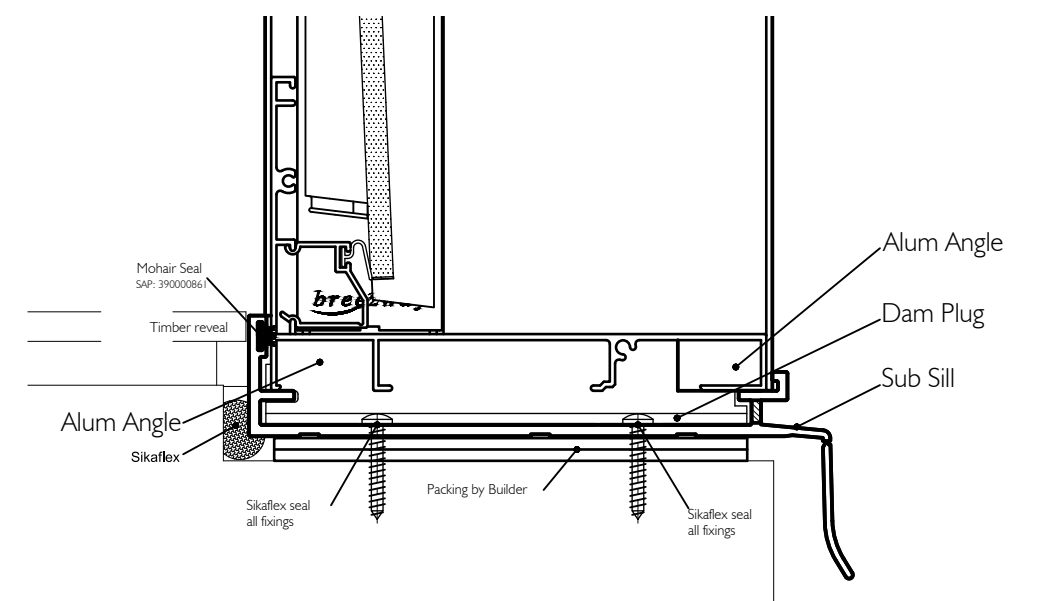

3 Sub Sill Assembly Detail
Scale 1:2

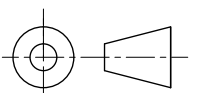

IF IN DOUBT ASK - DO NOT SCALE DRAWING

Proprietary and confidential

The information contained in this drawing is the sole property of Breezway Australia. Any reproduction in part or as a whole, without the written permission of Breezway Australia is prohibited.

Rev	Description	Approved	
		By	Date

Title:

Subframe Assembly

Drawn by:

Date:

Scale:

breezway

35 Cambridge Street, Coorparoo QLD 4151, ABN 24 081 897 823

Sheet 1 of 3


Revision:

Material:


Finish:

SAP Mat No:


Dwg No:

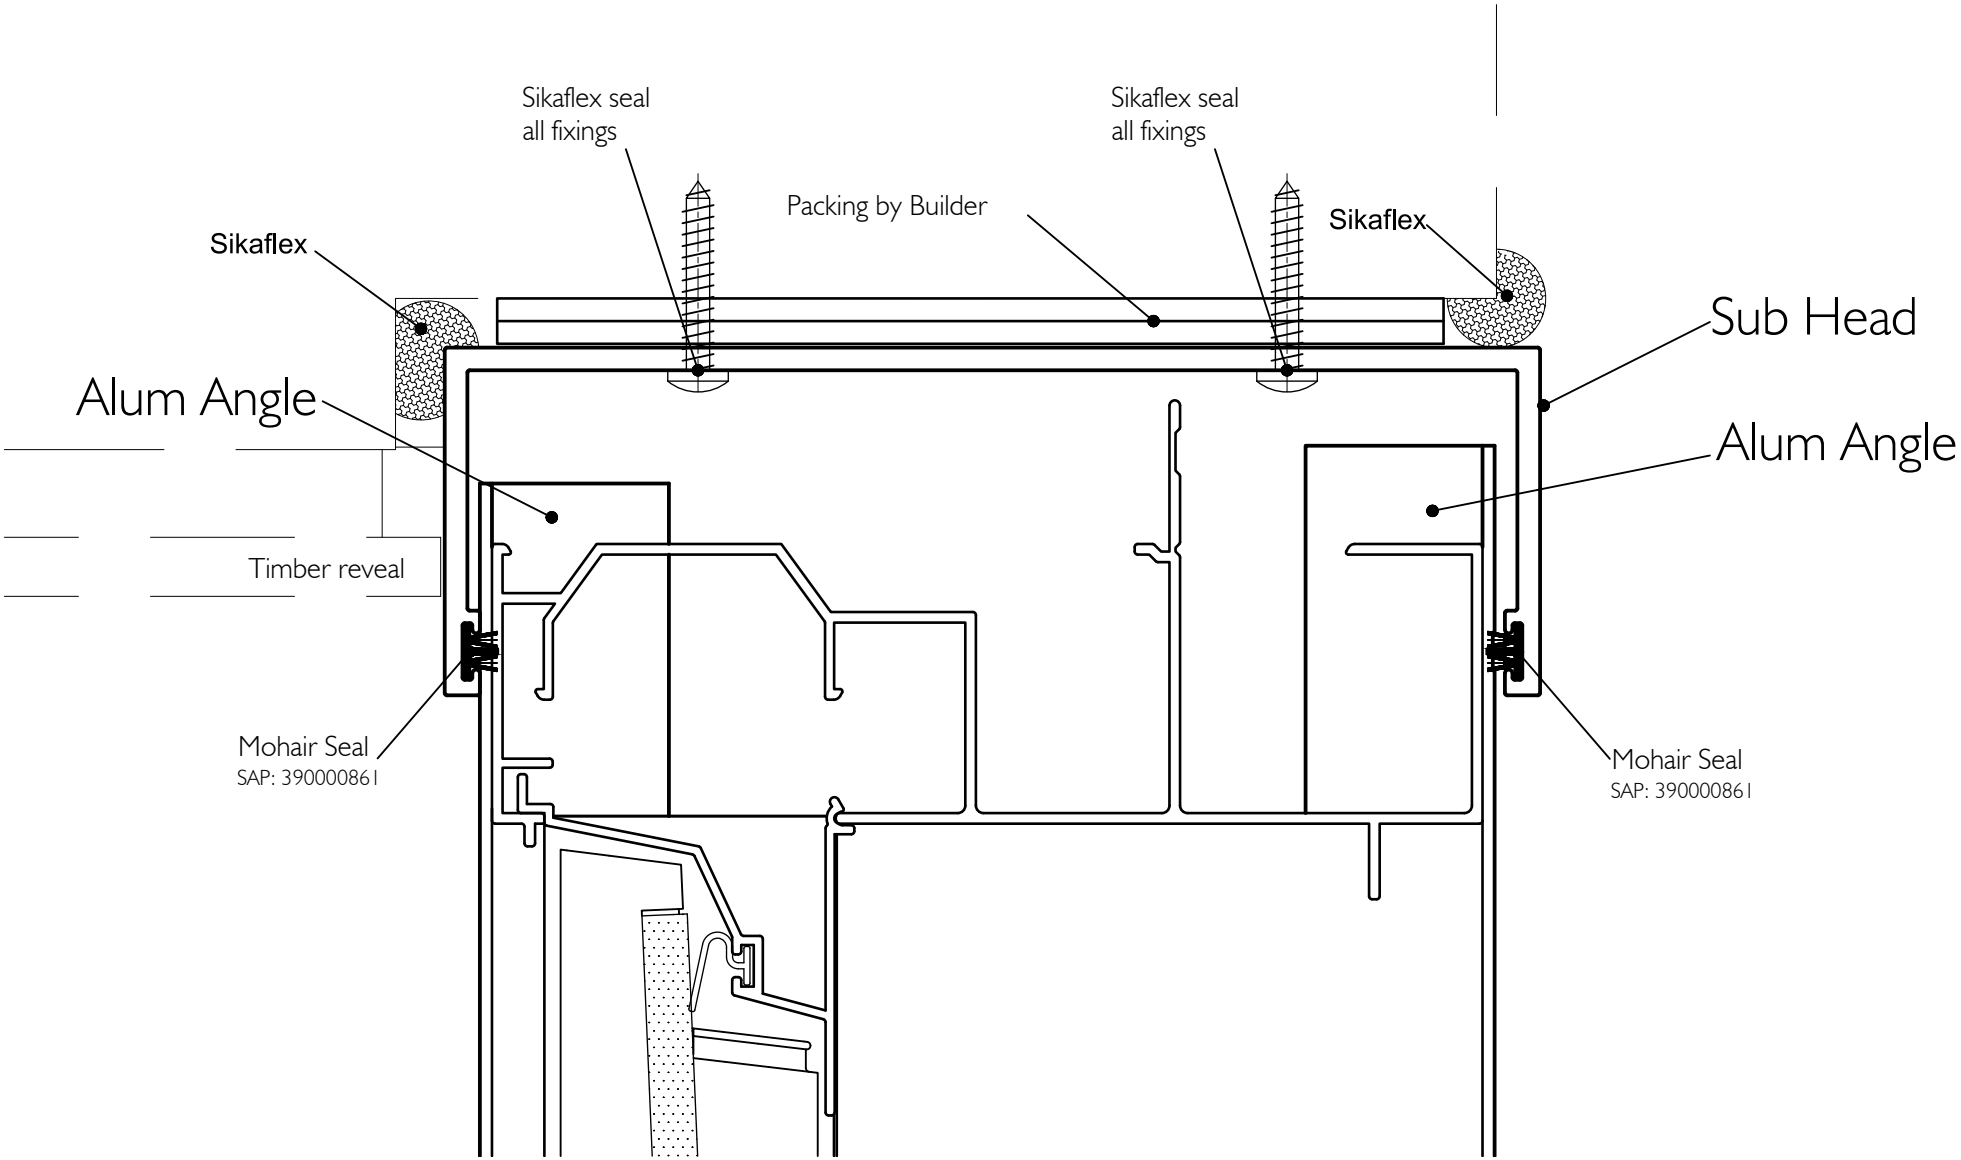

1 Sub Head Assembly Detail
2 Scale 1:1

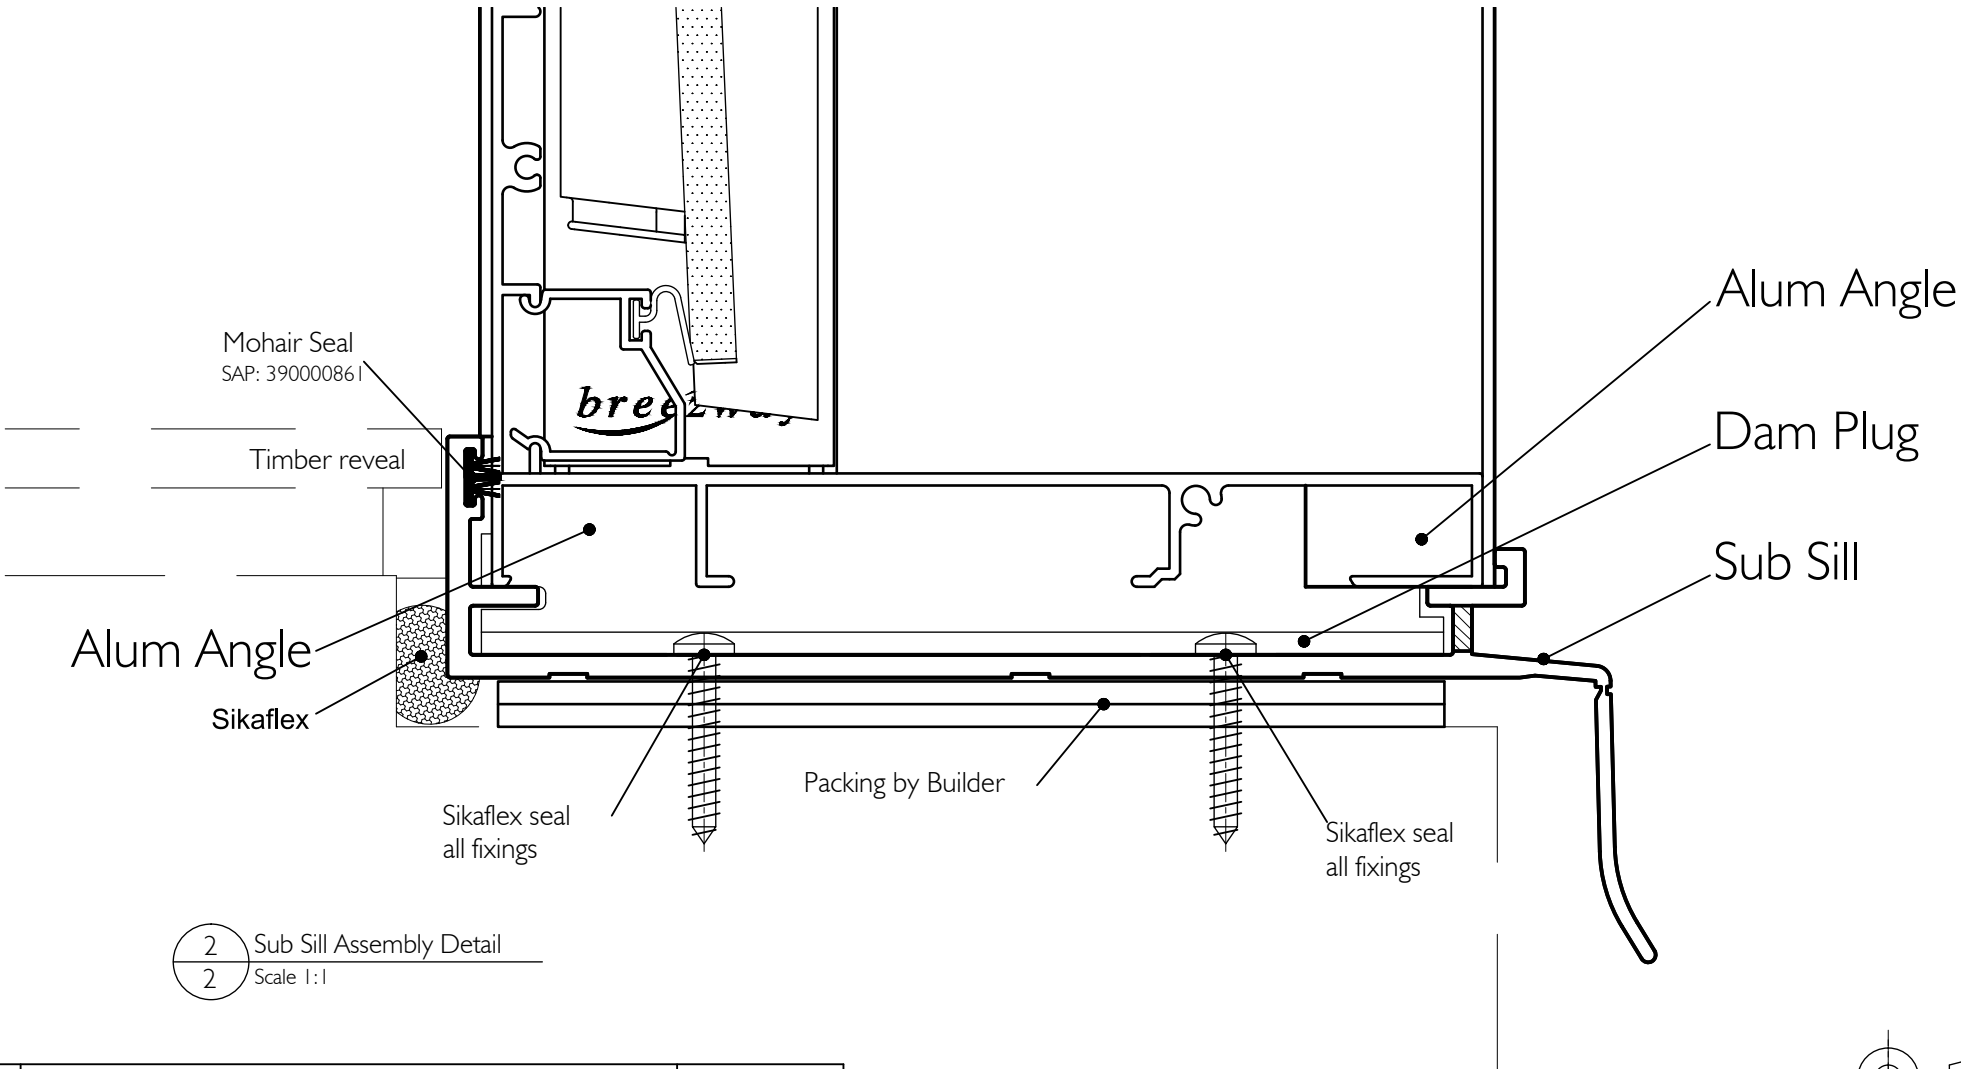


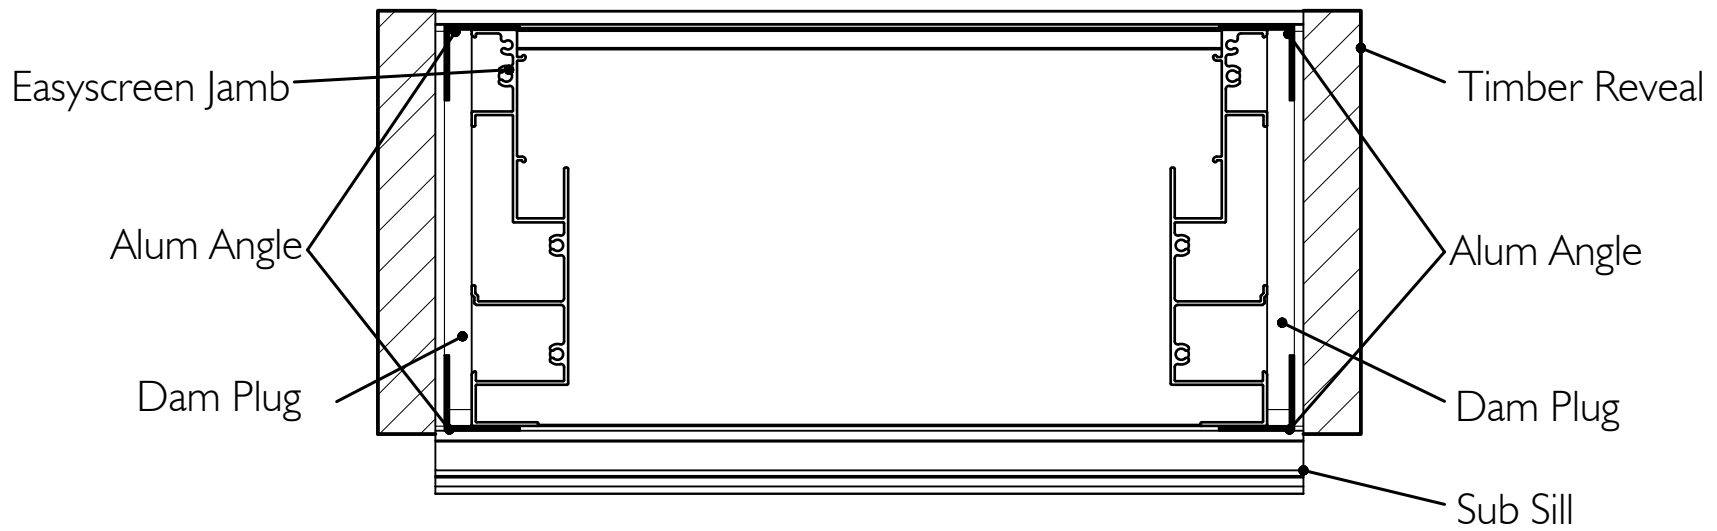
2 Sub Sill Assembly Detail
2 Scale 1:1

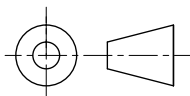


IF IN DOUBT ASK - DO NOT SCALE DRAWING

Rev	Description	Approved	
		By	Date

Proprietary and confidential The information contained in this drawing is the sole property of Breezway Australia. Any reproduction in part or as a whole, without the written permission of Breezway Australia is prohibited.	Title: Subframe Assembly Detail Views			 35 Cambridge Street, Coorparoo QLD 4151, ABN 24 081 897 823	Material:
	Drawn by:	Date:	Scale:	Sheet 2 of 3	Revision:
					Finish:
					SAP Mat No:
					Dwg No:




1
3 Sub Frame Section View

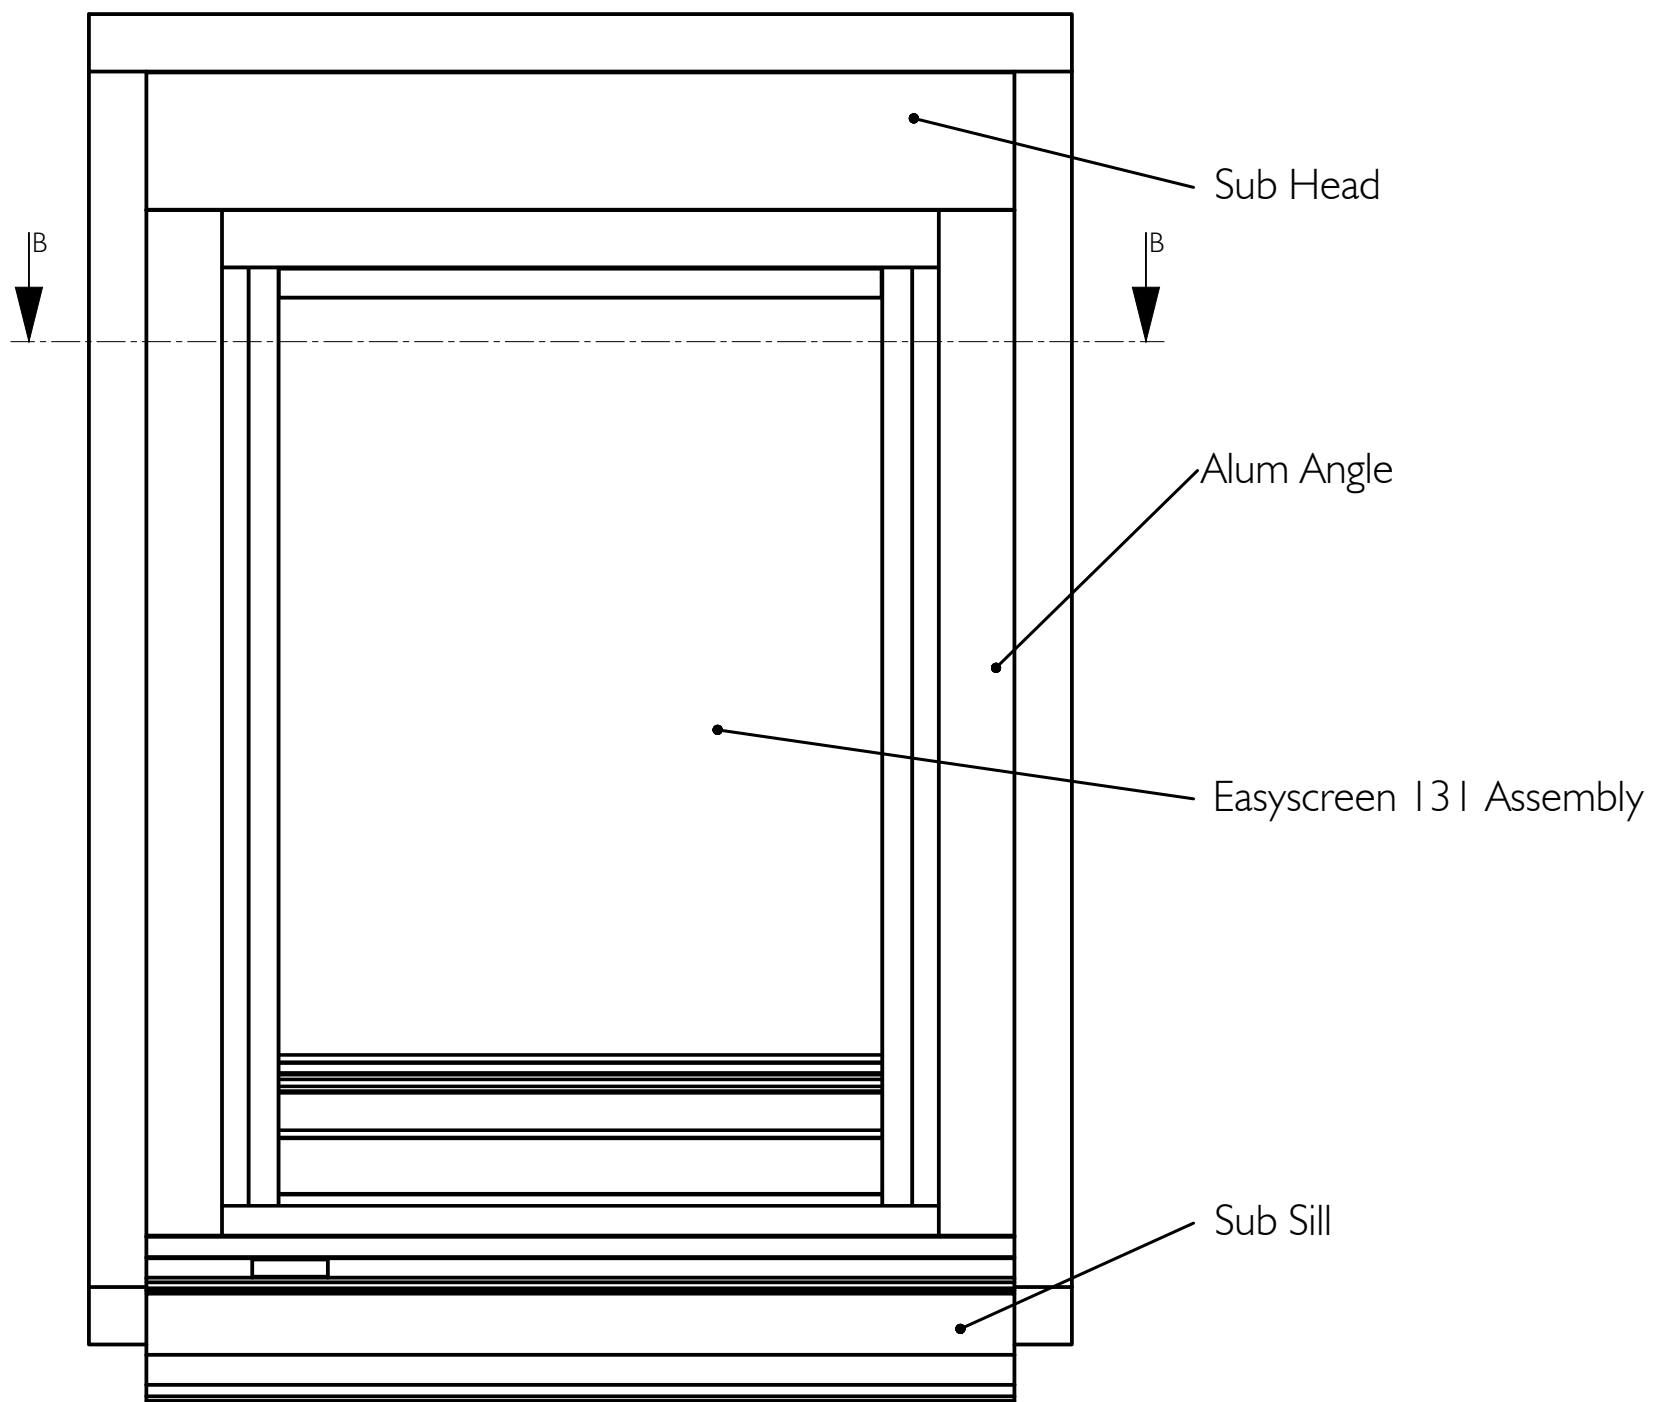


2
3 Sub Frame Front View

Rev	Description	Approved	
		By	Date

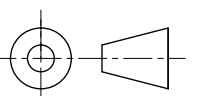

IF IN DOUBT ASK - DO NOT SCALE DRAWING

Proprietary and confidential The information contained in this drawing is the sole property of Breezway Australia. Any reproduction in part or as a whole, without the written permission of Breezway Australia is prohibited.	Title: Subframe Section View & Front View			 35 Cambridge Street, Coorparoo QLD 4151, ABN 24 081 897 823	Material:
	Drawn by:	Date:	Scale:	Sheet 3 of 3	Revision:
					Finish:
					SAP Mat No:
					Dwg No: