


ALTair 102 LOUVRE IN INNOSCREEN 131 SURROUND FRAME



IF IN DOUBT ASK - DO NOT SCALE DRAWING

Proprietary and confidential The information contained in this drawing is the sole property of Breezway Australia. Any reproduction in part or as a whole, without the written permission of Breezway Australia is prohibited.	Rev	Description	Approved By	Date	Title: Altair 102 Innoscreen Frame Drawn by: B.G Date: 04/02/2014 Scale: NTS Sheet 1 of 1	 35 Cambridge Street, Coorparoo QLD 4151, ABN 24 081 897 823	Material:
							Finish:
							SAP Mat No:
							Dwg No:
							Revision:

ALTAIR 102 LOUVRE IN INNOSCREEN 131 SURROUND FRAME

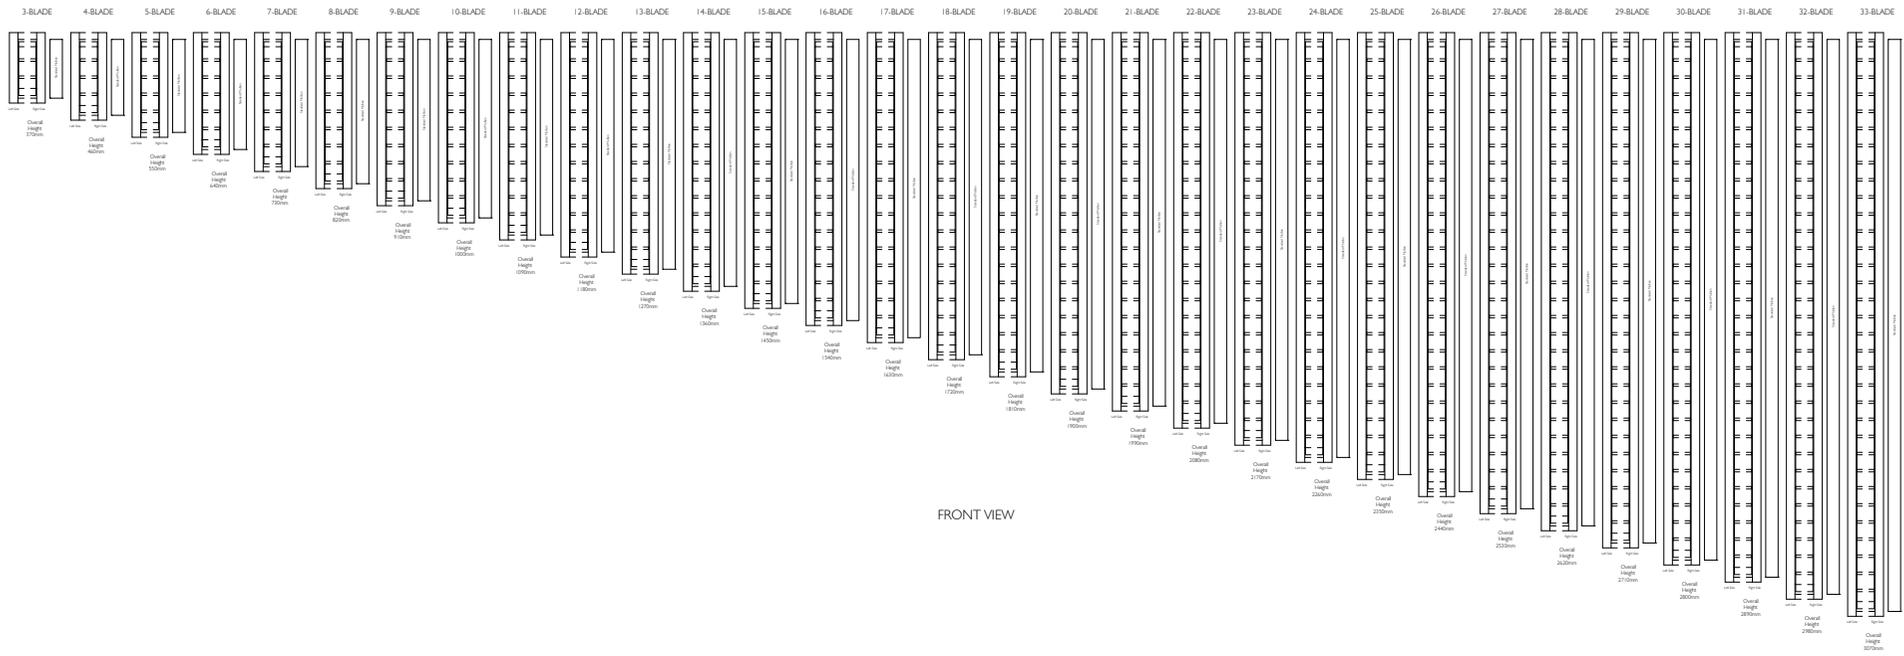

FRONT VIEW



IF IN DOUBT ASK - DO NOT SCALE DRAWING

Proprietary and confidential The information contained in this drawing is the sole property of Breezway Australia. Any reproduction in part or as a whole, without the written permission of Breezway Australia is prohibited.	Rev	Description	Approved By	Date	Title: Altair 102 Innoscreen Frame	 35 Cambridge Street, Coorparoo QLD 4151, ABN 24 081 897 823	Material: Finish: SAP Mat No: Dwg No:
Drawn by: B.G Date: 04/02/2014 Scale: NTS Sheet 1 of 1 Revision:							

