



# ALTAIR I 52 LOUVRE IN EASYSCREEN I 31 SURROUND FRAME

## Standard Heights

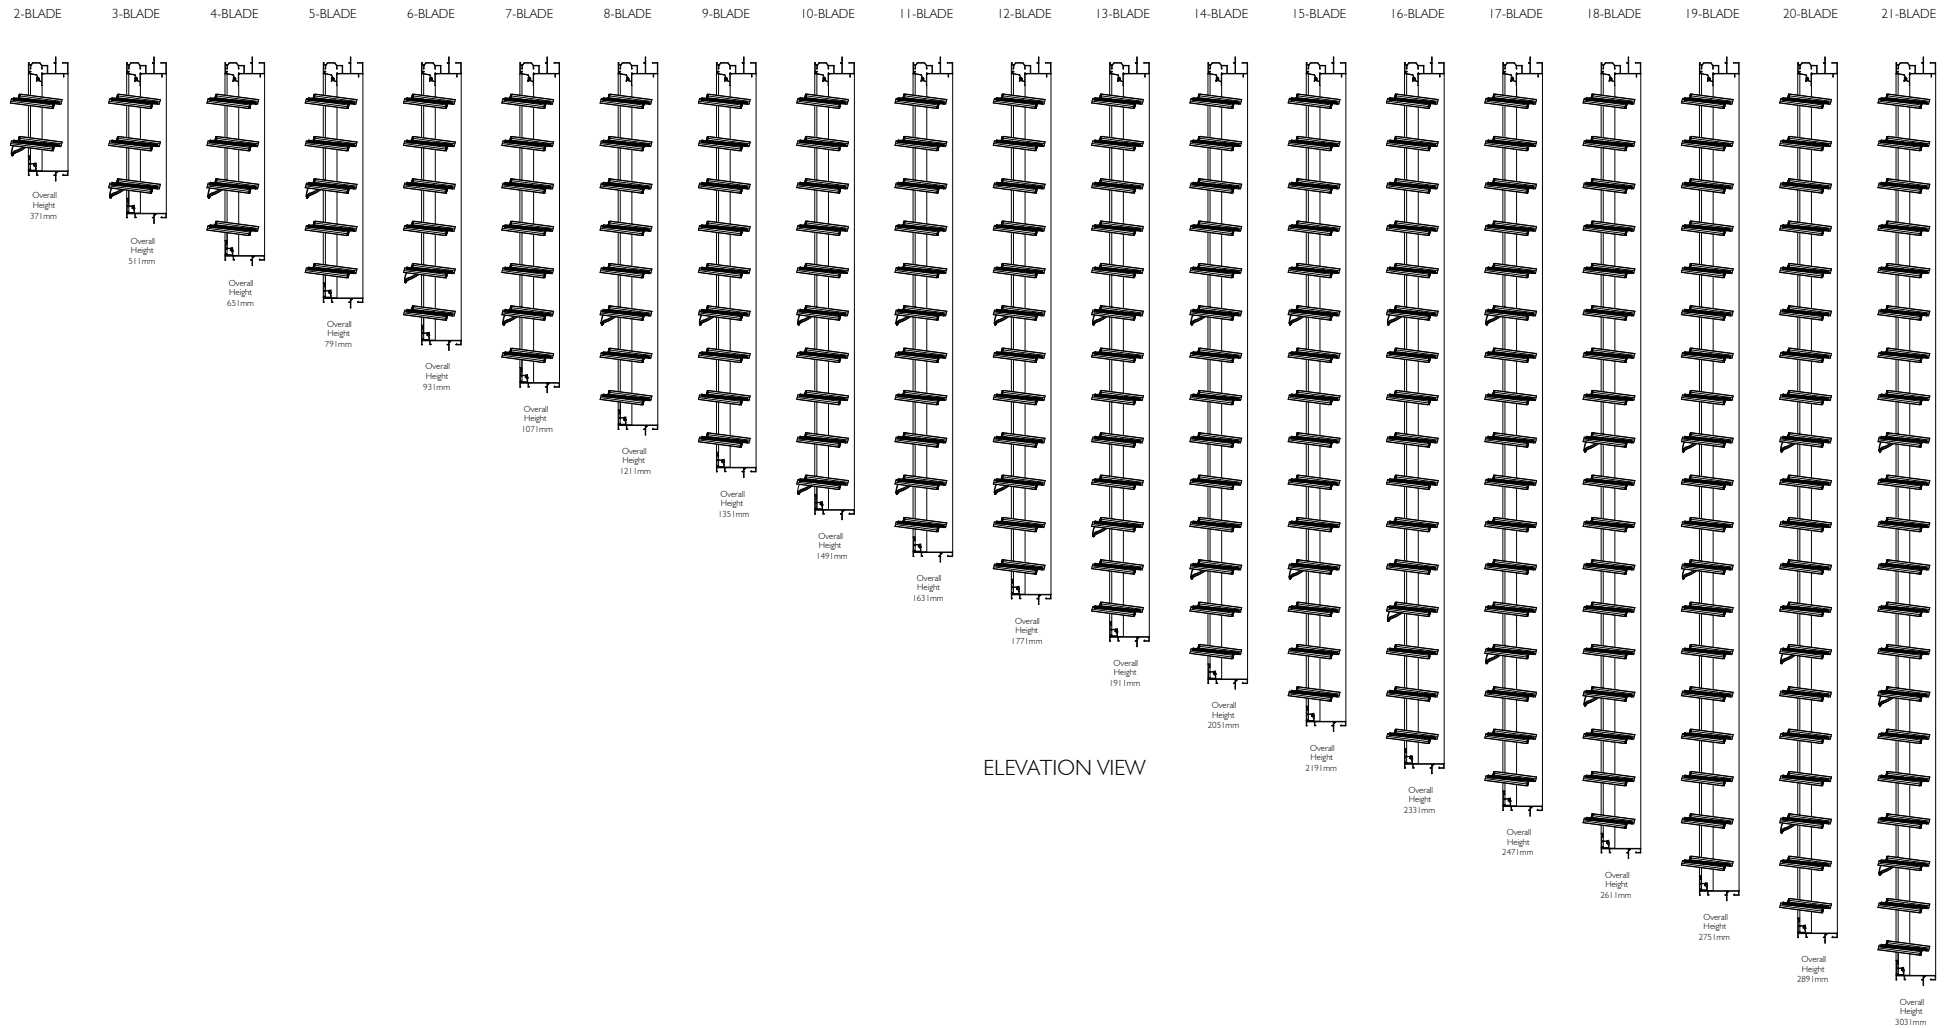


ELEVATION VIEW

Proprietary and confidential  The information contained in this drawing is the sole property of Breezway Australia. Any reproduction in part or as a whole, without the written permission of Breezway Australia is prohibited.	Rev	Description	Approved By   Date		Title:			  35 Cambridge Street, Coopers QLD 4151, ABN 24 081 897 823	Material:	
									Finish:	
					Altair I 52 in Easyscreen Frame				SAP Mat No:	
									Dwg No:	
					Drawn by:	B.G	Date:	17/10/2011	Scale:	NTS
					Sheet 1 of 4			Revision		


35 Cambridge Street, Coorparoo QLD 4151, ABN 24 081 897 823

# ALTAIR 152 LOUVRE IN EASYSCREEN 131 SURROUND FRAME


## Standard Heights (Viewed From Outside)

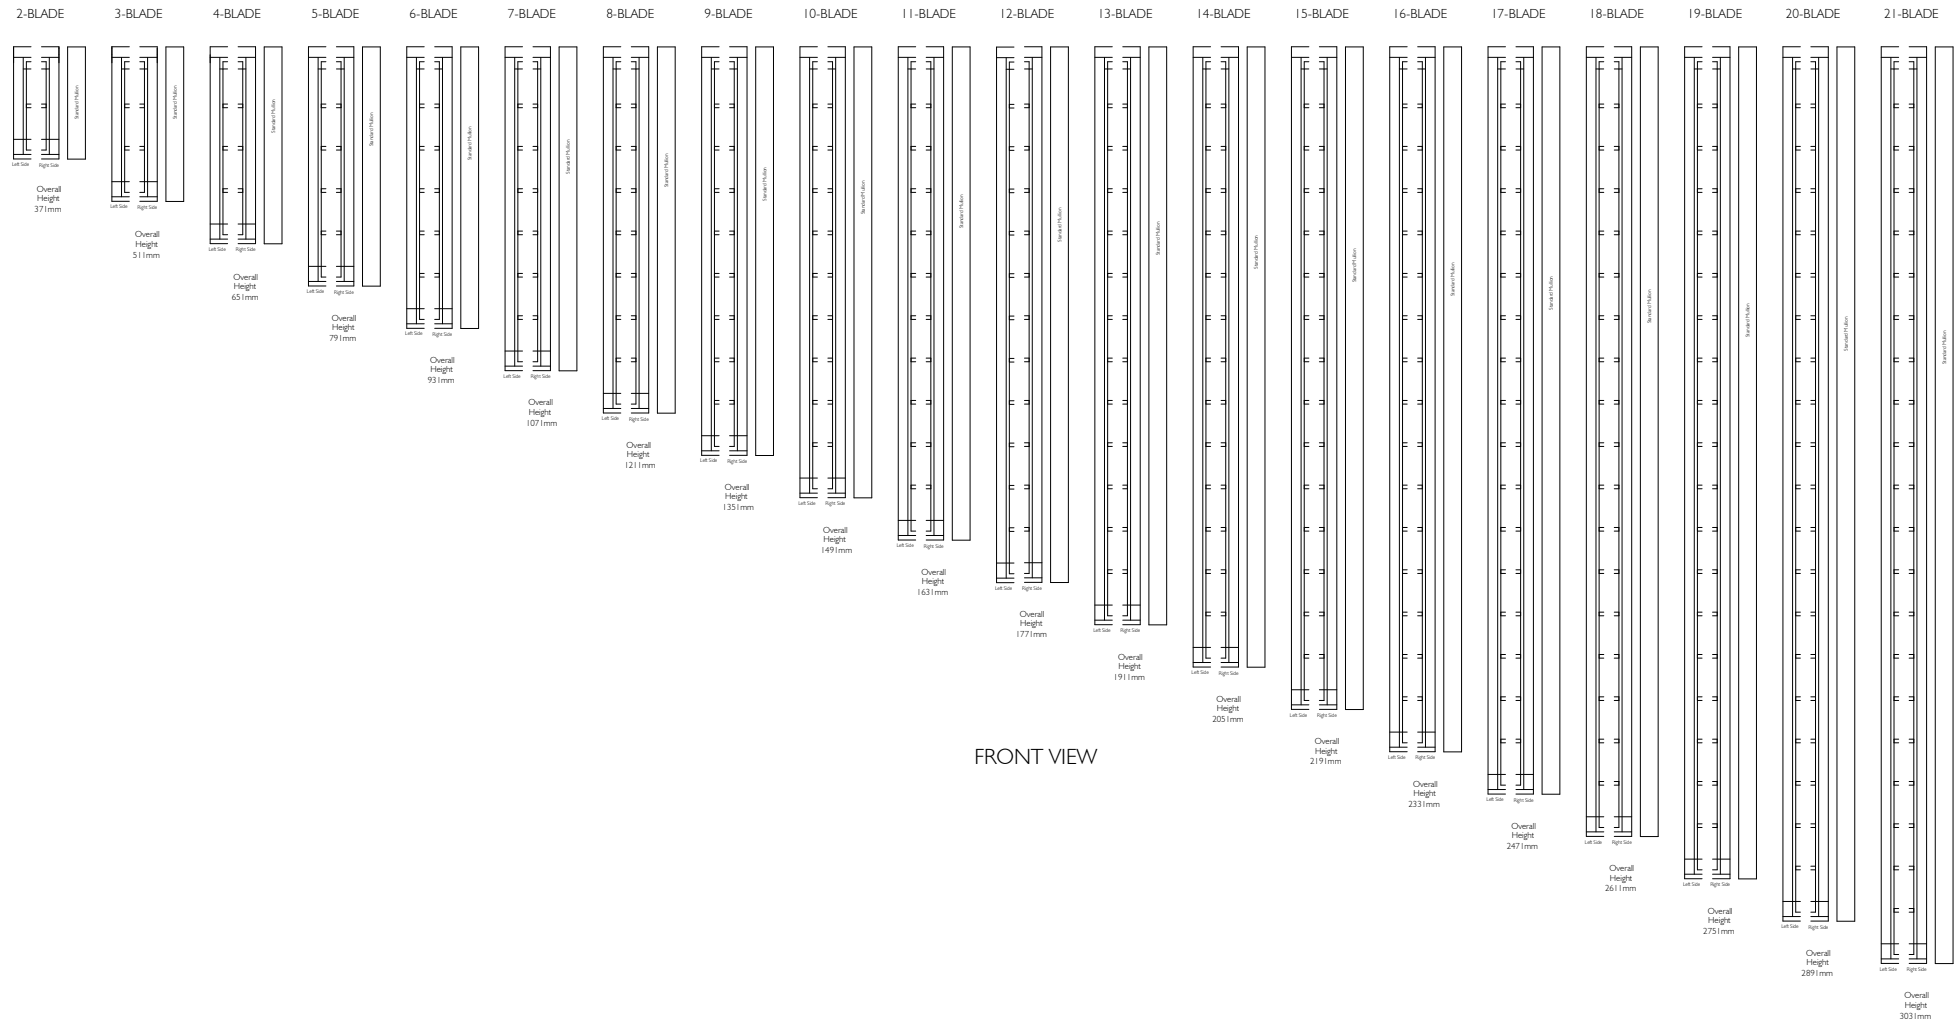


FRONT VIEW

Proprietary and confidential  The information contained in this drawing is the sole property of Breezway Australia. Any reproduction in part or as a whole, without the written permission of Breezway Australia is prohibited.	Rev	Description	Approved By   Date		Title:  Altair 152 in Easyscreen Frame			 35 Cambridge Street, Cooparoo QLD 4151, ABN 24 081 897 823		Material:	
										Finish:	
										SAP Mat No:	
										Dwg No:	
						Drawn by: B.G   Date: 17/10/2011   Scale: NTS		Sheet 2 of 4		Revision	


Altair I52 Louvre

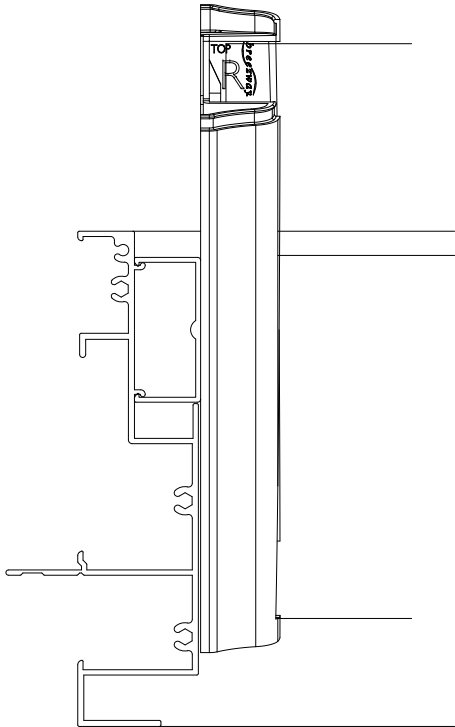

Altair Easyscreen I31 Surround Frame  
With Standard Jamb

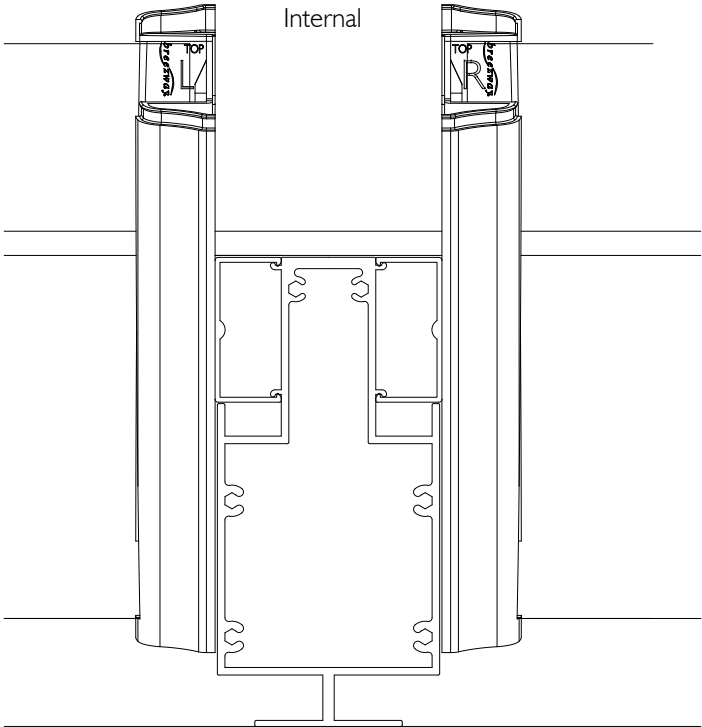


Altair Easyscreen I31 Surround Frame  
With Standard Mullion

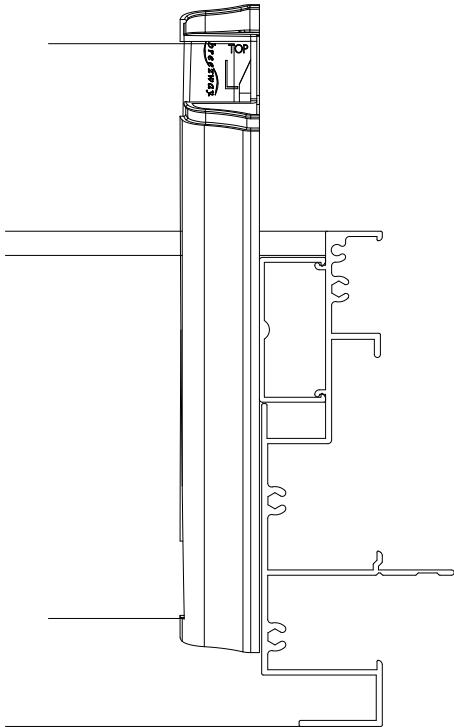

Altair Easyscreen I31 Surround Frame  
With Standard Jamb


External

PLAN VIEW

<div>Proprietary and confidential</div> <div>The information contained in this drawing is the sole property of Breezway Australia. Any reproduction in part or as a whole, without the written permission of Breezway Australia is prohibited.</div>	Rev	Description	Approved By		Date	Title:				<div> 35 Cambridge Street, Coorparoo QLD 4151, ABN 24 081 897 823</div>		Material:		
												Finish:		
						Altair 152 in Easyscreen Frame						SAP Mat No:		
												Dwg No:		
Drawn by: B.G			Date: 17/10/2011		Scale: 1:2	Sheet 3 of 4		Revision						

# Specification

The louvre window shall be Altair I 52mm Louvres in Easyscreen Window System by Breezway – as certified by the Australian Window Association.  
Fabricated to perform in (Insert applicable N or C rating) Zone to comply with AS2047.

Proprietary and confidential  The information contained in this drawing is the sole property of Breezway Australia. Any reproduction in part or as a whole, without the written permission of Breezway Australia is prohibited.	Rev	Description	Approved By      Date		Title:  Altair I 52 in Easyscreen Frame   <small>35 Cambridge Street, Coopers QLD 4151, ABN 24 081 897 823</small>			Material:
								Finish:
								SAP Mat No:
								Dwg No:
Drawn by: B.G			Date: 17/10/2011		Scale:	Sheet 4 of 4	Revision	