


ALTAIR I 52 LOUVRE IN EASYSCREEN POWERLOUVRE STRONGHOLD I 31 SURROUND FRAME

Standard Heights

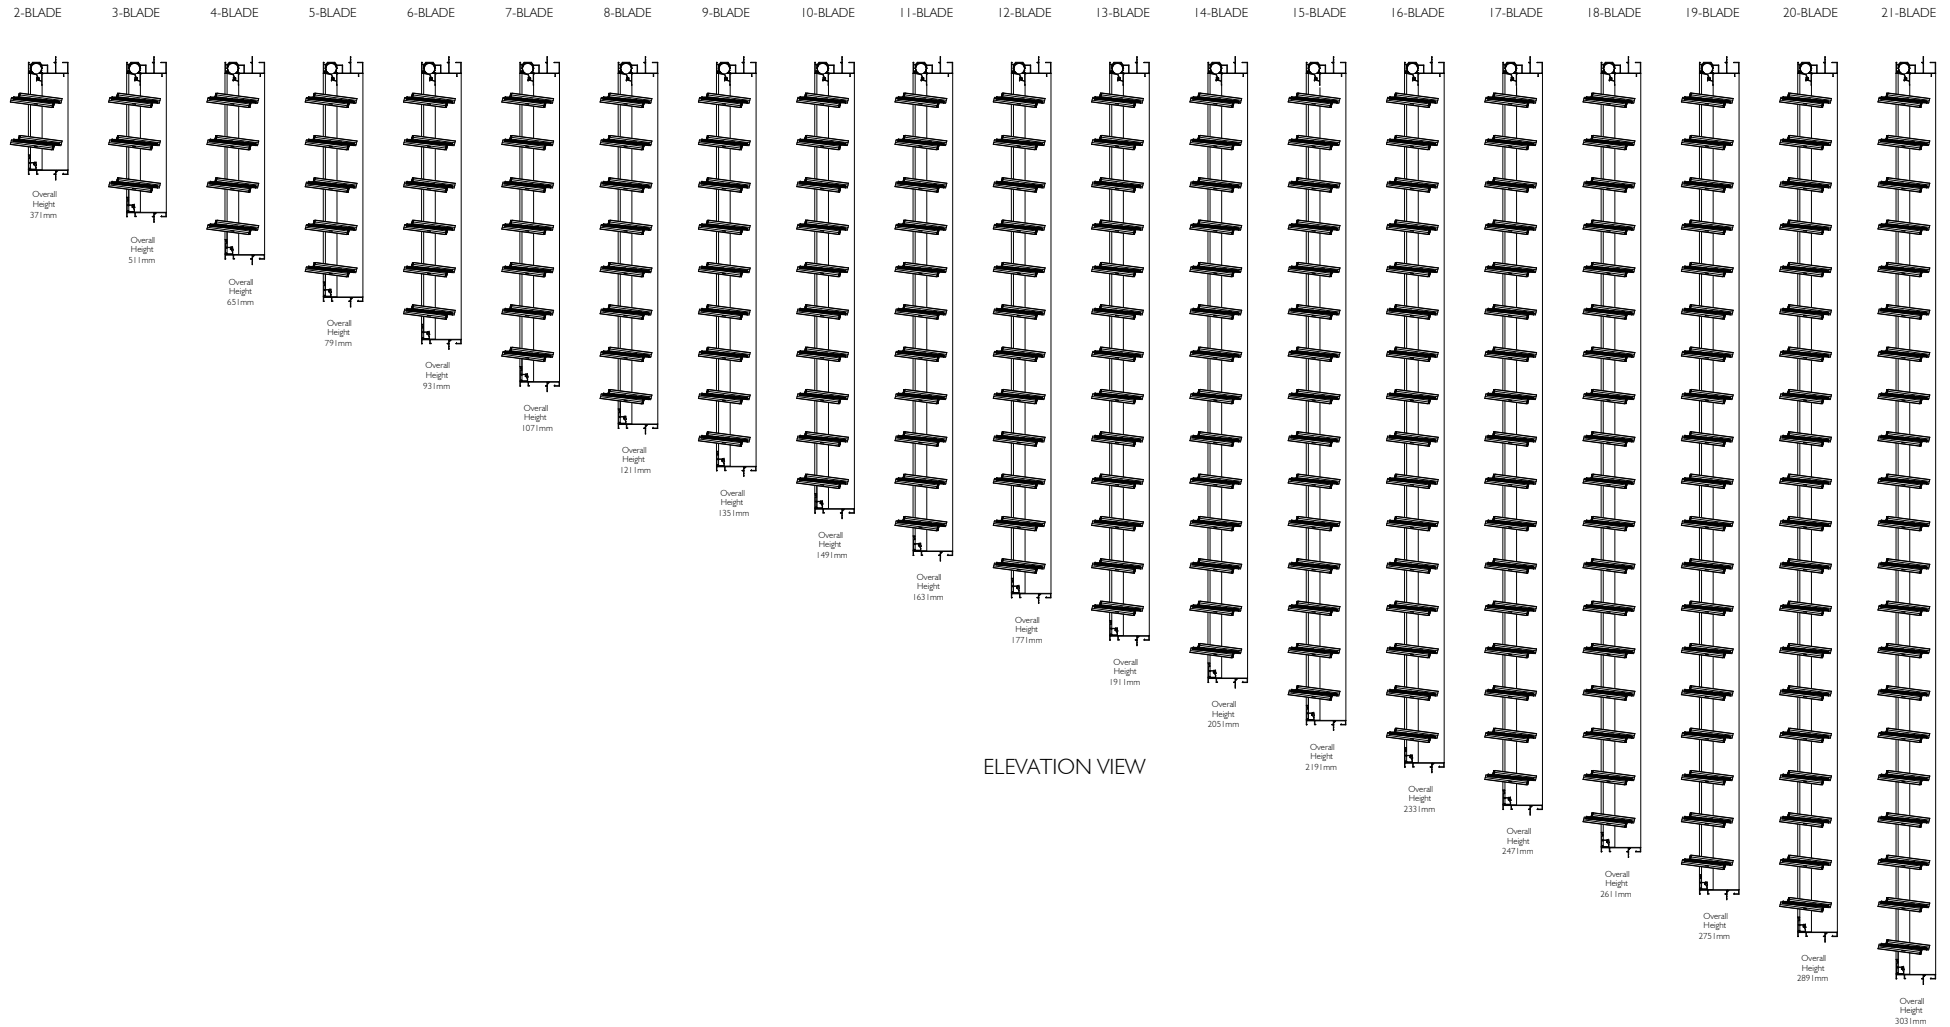


ELEVATION VIEW

Proprietary and confidential The information contained in this drawing is the sole property of Breezway Australia. Any reproduction in part or as a whole, without the written permission of Breezway Australia is prohibited.	Rev	Description	Approved By	Date	Title:			Material:	
					Altair I 52 Easyscreen Powerlouvre Stronghold Frame			Finish:	
								SAP Mat No:	
								Dwg No:	
Drawn by: B.G Date: 17/10/2011 Scale: NTS					Sheet 1 of 4 Revision				

ALTAIR I52 LOUVRE IN EASYSCREEN POWERLOUVRE STRONGHOLD I3I SURROUND FRAME


Standard Heights (Viewed From Outside)

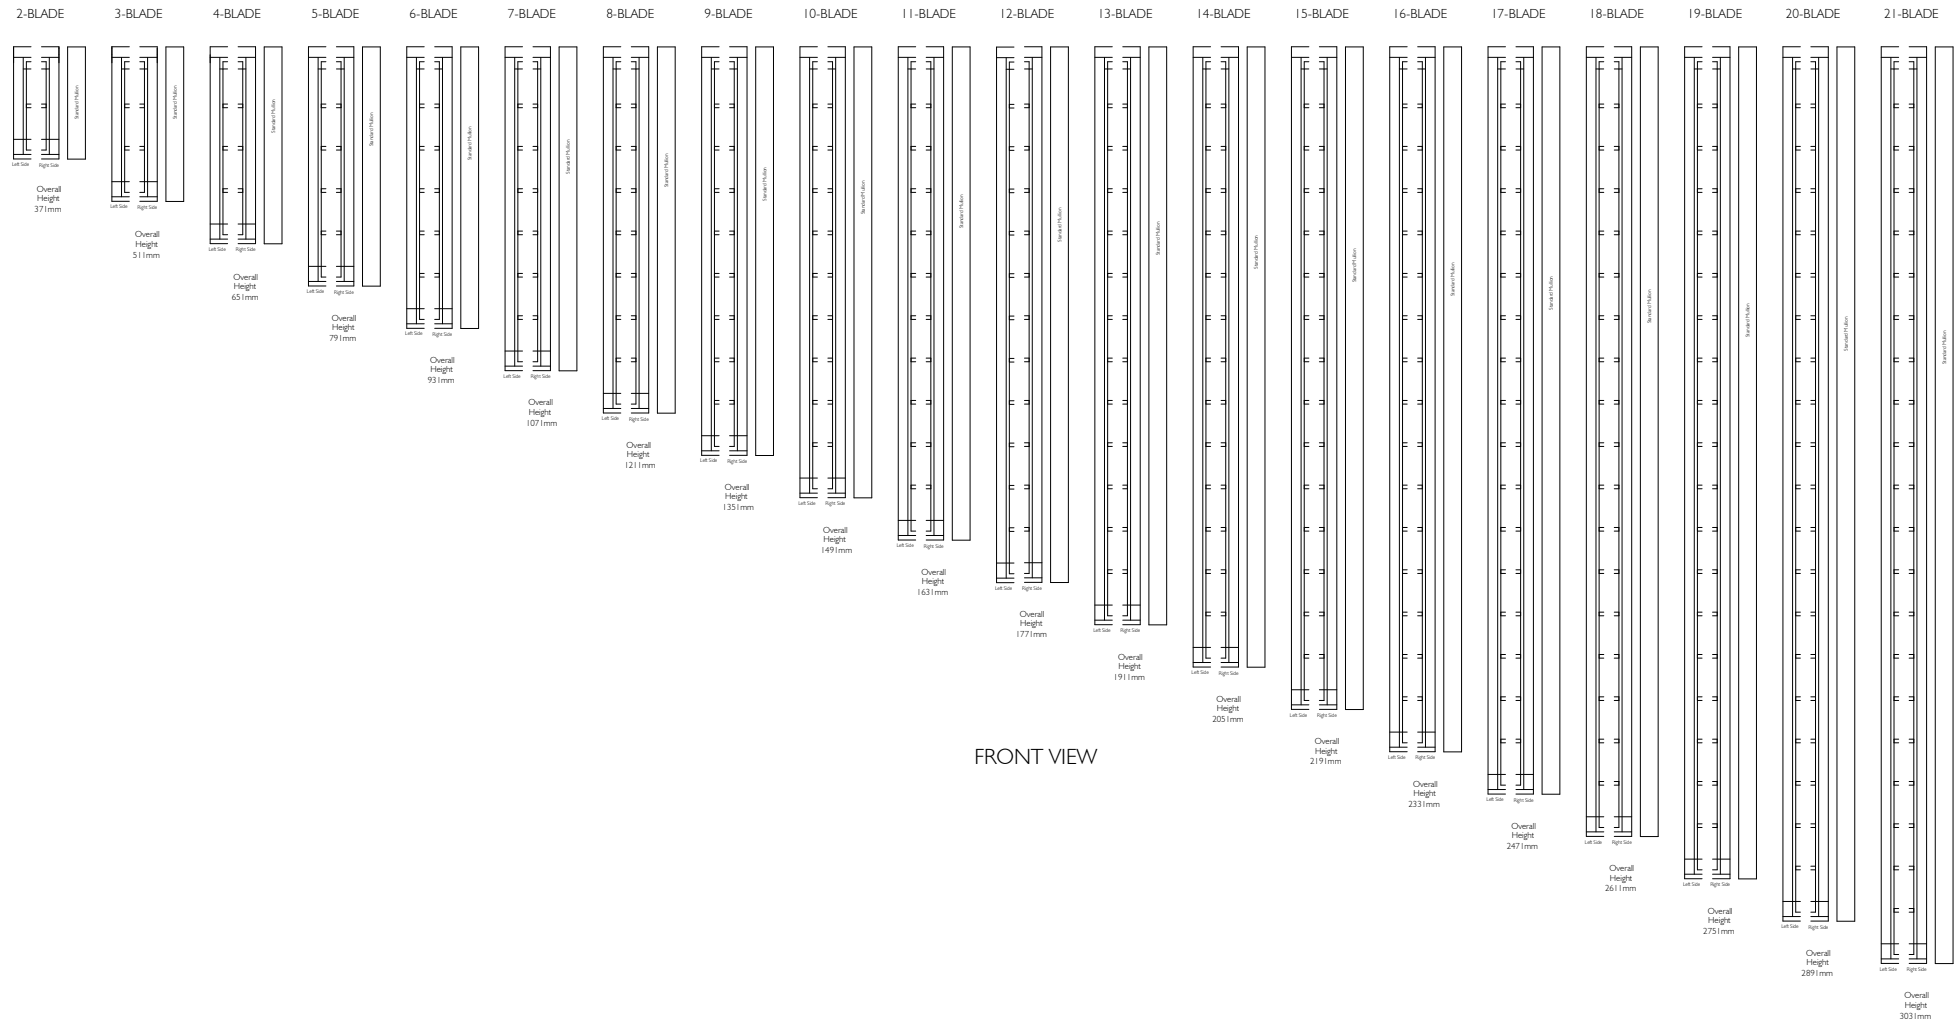


FRONT VIEW

Proprietary and confidential The information contained in this drawing is the sole property of Breezway Australia. Any reproduction in part or as a whole, without the written permission of Breezway Australia is prohibited.	Rev	Description	Approved By Date		Title: Altair I 52 Easyscreen Powerlouvre Stronghold Frame			 35 Cambridge Street, Cooparoo QLD 4151, ABN 24 081 897 823		Material:	
										Finish:	
										SAP Mat No:	
										Dwg No:	
Drawn by: B.G				Date: 17/10/2011	Scale: NTS	Sheet 2 of 4		Revision			


Altair I52 Louvre

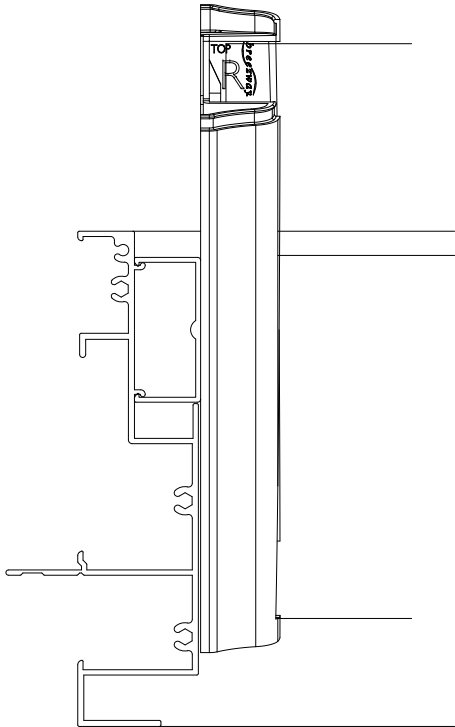

Altair Easyscreen I31 Surround Frame
With Standard Jamb

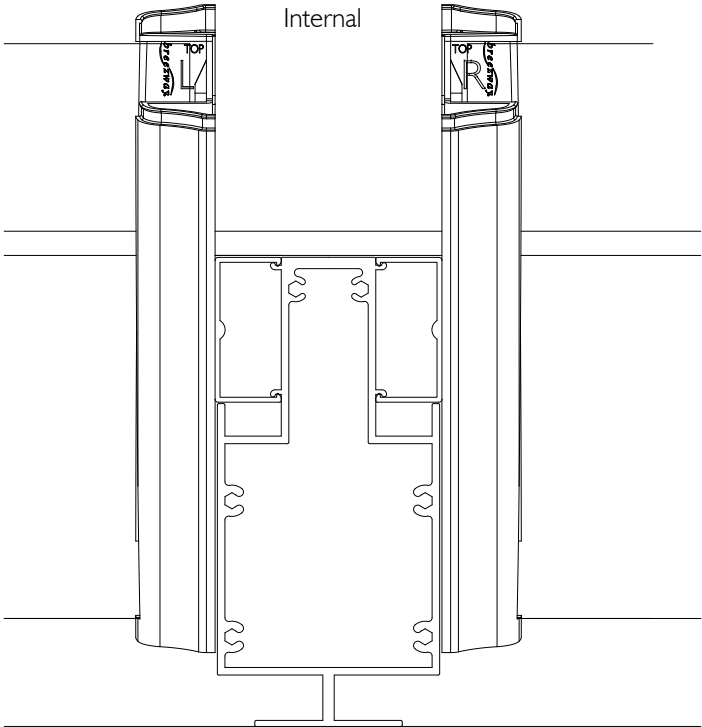

Altair Easyscreen I31 Surround Frame
With Standard Mullion

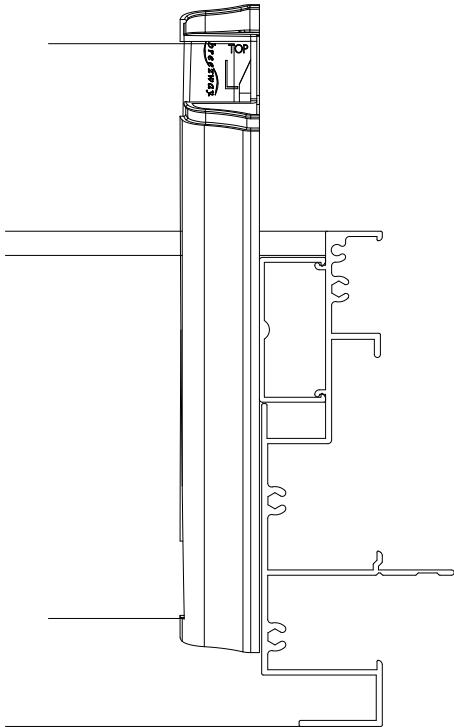


Altair Easyscreen I31 Surround Frame
With Standard Jamb

Internal

External

PLAN VIEW

<div>Proprietary and confidential</div> <div>The information contained in this drawing is the sole property of Breezway Australia. Any reproduction in part or as a whole, without the written permission of Breezway Australia is prohibited.</div>	Rev	Description	Approved By		Date	Title:				<div> 35 Cambridge Street, Coorparoo QLD 4151, ABN 24 081 897 823</div>		Material:	
												Finish:	
						<div>Altair 152 Easyscreen Powerlouvre Stronghold Frame</div>				SAP Mat No:			
										Dwg No:			
			Drawn by:	B.G	Date:	17/10/2011	Scale:	1:2	Sheet 3 of 4		Revision		

Specification

The louvre window shall be Altair I 52mm Louvres in Easyscreen Stronghold Powerlouvre Window System by Breezway – as certified by the Australian Window Association.
Fabricated to perform in (Insert applicable N or C rating) Zone to comply with AS2047.

Proprietary and confidential The information contained in this drawing is the sole property of Breezway Australia. Any reproduction in part or as a whole, without the written permission of Breezway Australia is prohibited.	Rev	Description	Approved By Date		Title: Altair I 52 Easyscreen Powerlouvre Stronghold Frame		 <small>35 Cambridge Street, Coopers QLD 4151, ABN 24 081 897 823</small>		Material:
									Finish:
									SAP Mat No:
									Dwg No:
			Drawn by: B.G		Date: 17/10/2011	Scale:	Sheet 4 of 4	Revision	