



ALTAIR I 52 LOUVRE IN EASYSCREEN POWERLOUVRE I 31 SURROUND FRAME WITH TIMBER BLADES

Standard Heights

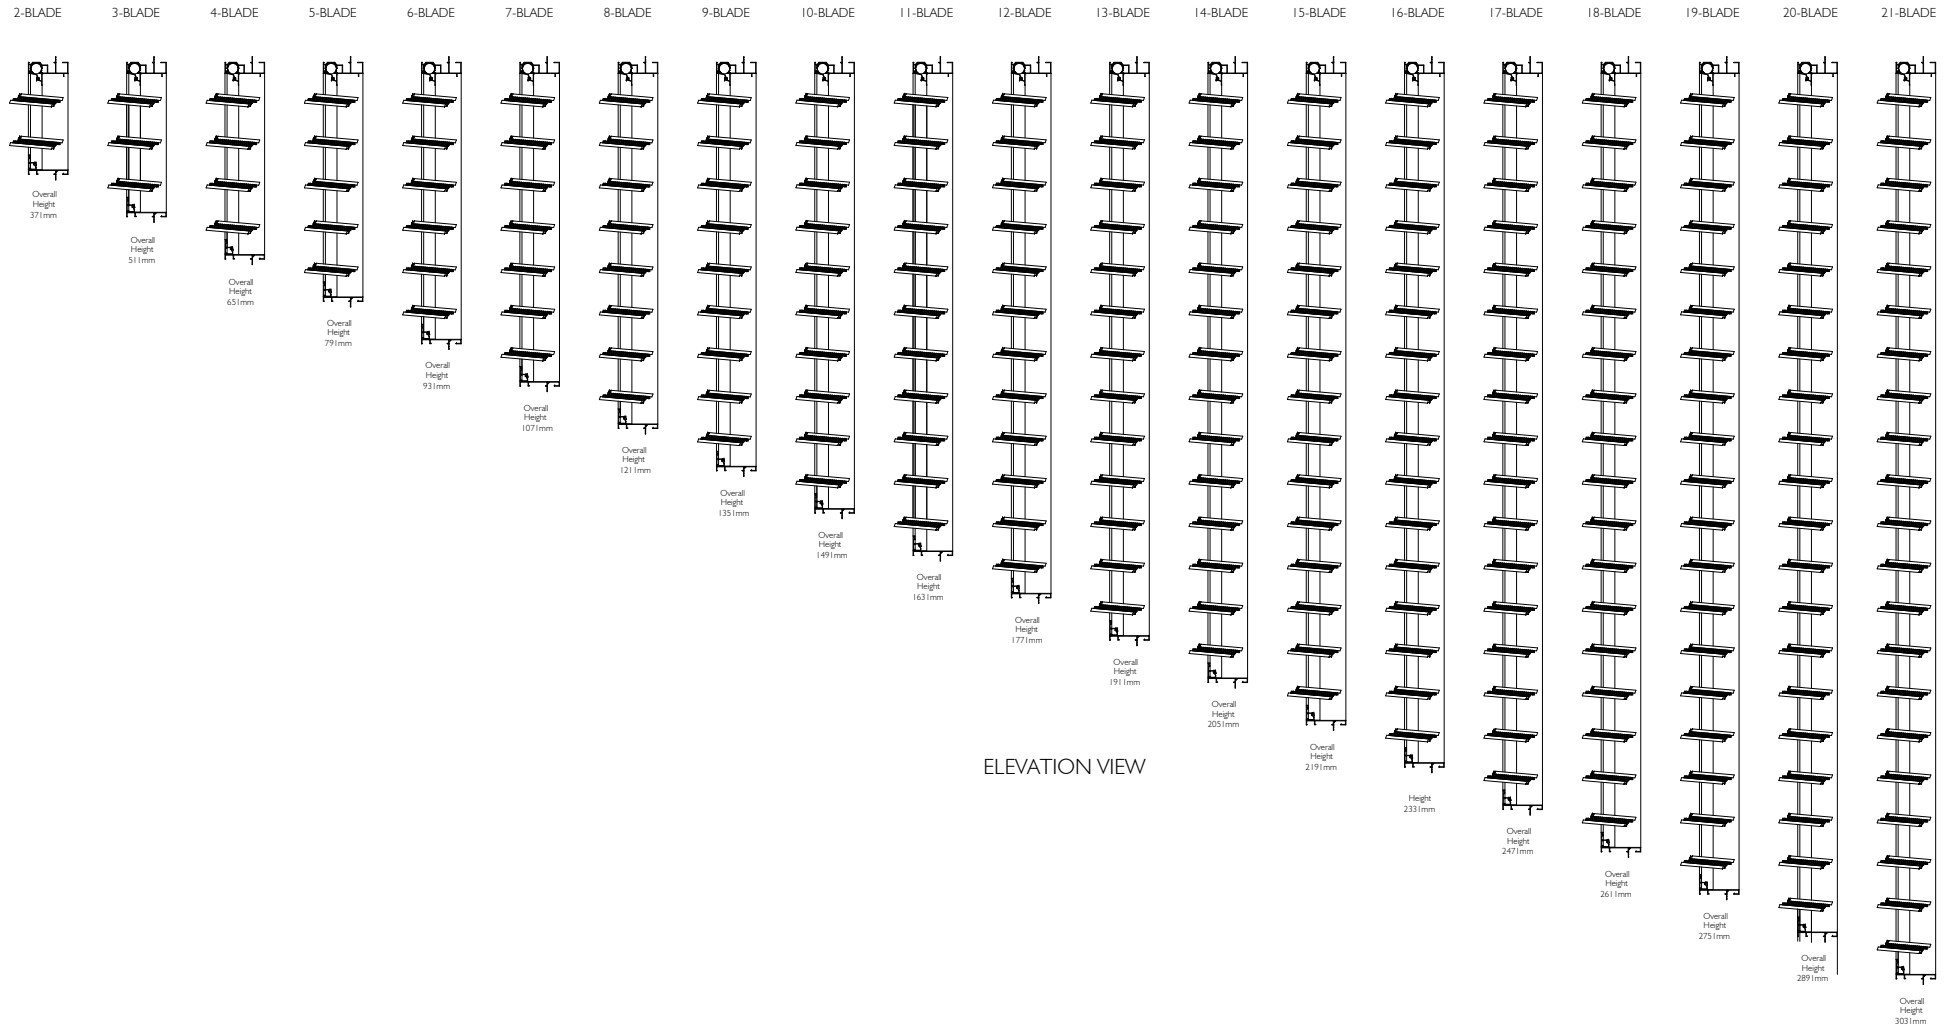


ELEVATION VIEW


Proprietary and confidential The information contained in this drawing is the sole property of Breezway Australia. Any reproduction in part or as a whole, without the written permission of Breezway Australia is prohibited.	Rev	Description	Approved By Date		Title:			 35 Cambridge Street, Coorparoo QLD 4151, ABN 24 081 897 823		Material:	
										Finish:	
					Altair 152 Easyscreen Powerlouvre Frame With Timber Blades			SAP Mat No:			
								Dwg No:			
					Drawn by: B.G Date: 17/10/2011 Scale: NTS			Sheet 1 of 4		Revision	

ALTAIR I 52 LOUVRE IN EASYSCREEN POWERLOUVRE I 31 SURROUND FRAME WITH TIMBER BLADES


Standard Heights (Viewed From Outside)

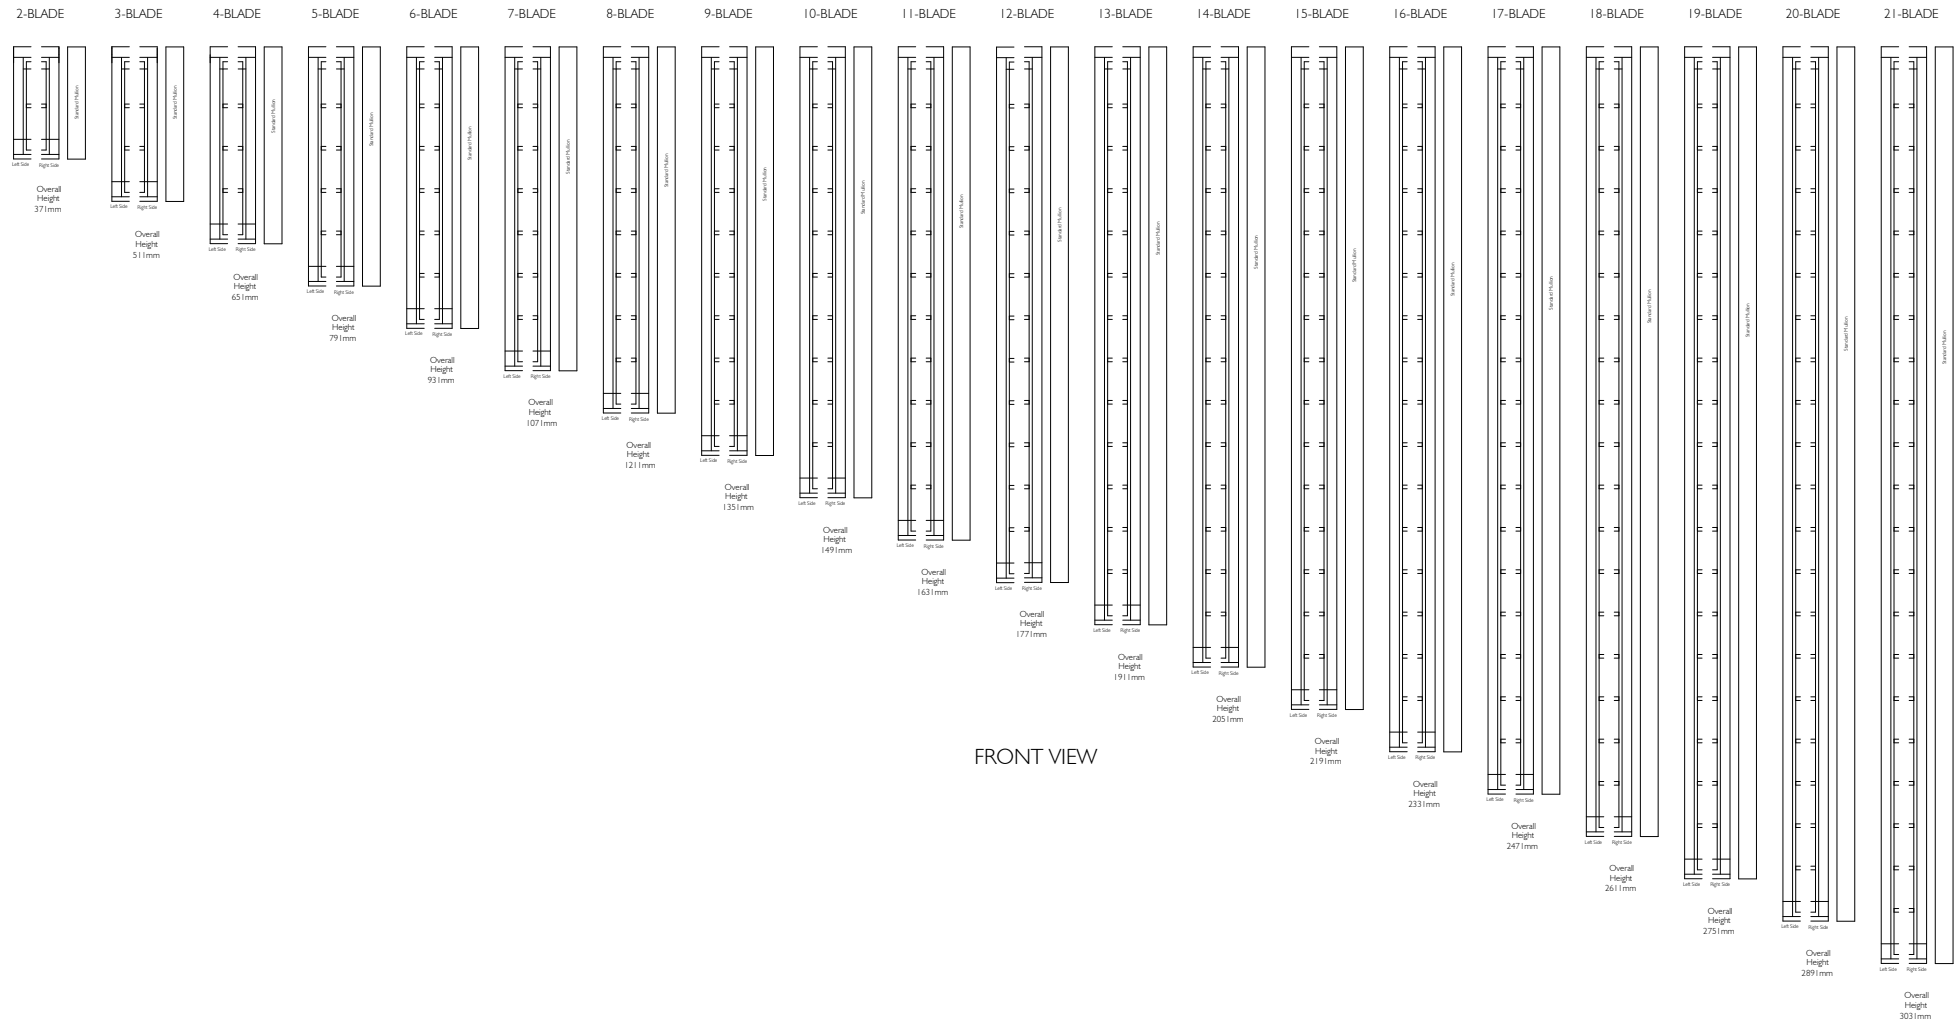


FRONT VIEW

Proprietary and confidential The information contained in this drawing is the sole property of Breezway Australia. Any reproduction in part or as a whole, without the written permission of Breezway Australia is prohibited.	Rev	Description	Approved By Date		Title: Altair I 52 Easyscreen Powerlouvre Frame With Timber Blades			 35 Cambridge Street, Cooparoo QLD 4151, ABN 24 081 897 823		Material:	
										Finish:	
										SAP Mat No:	
										Dwg No:	
						Drawn by: B.G	Date: 17/10/2011	Scale: NTS	Sheet 2 of 4	Revision	


Altair I52 Louvre

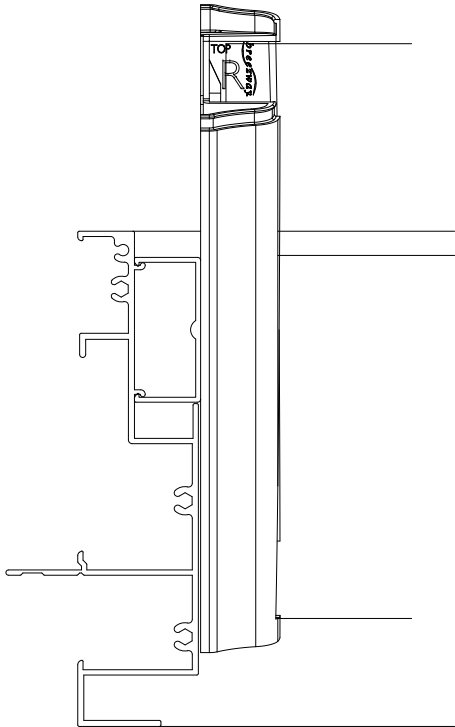

Altair Easyscreen I31 Surround Frame
With Standard Jamb's

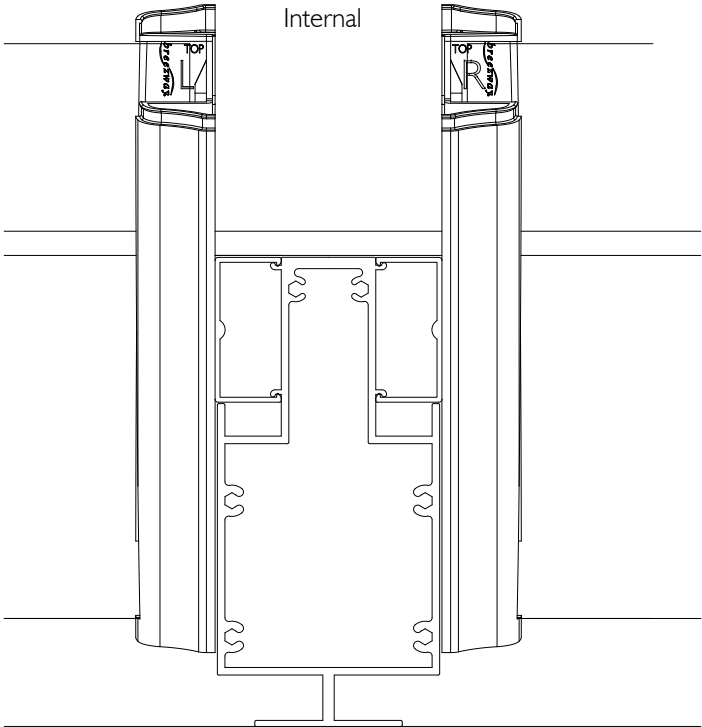


Altair Easyscreen I31 Surround Frame
With Standard Mullion

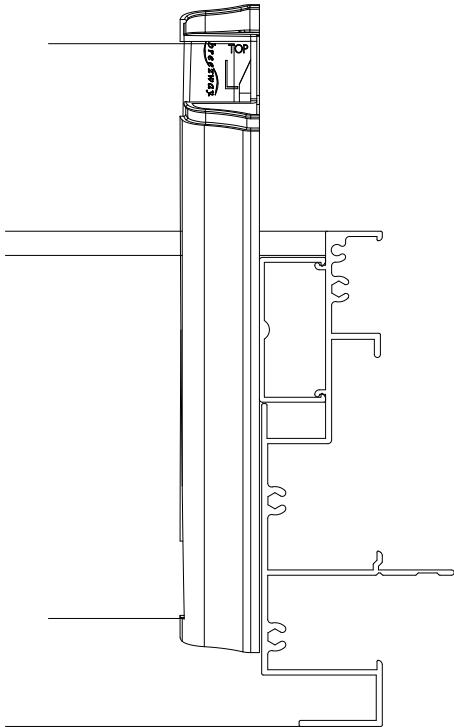

Altair Easyscreen I31 Surround Frame
With Standard Jamb's

PLAN VIEW

Proprietary and confidential The information contained in this drawing is the sole property of Breezway Australia. Any reproduction in part or as a whole, without the written permission of Breezway Australia is prohibited.	Rev	Description	Approved By	Date	Title: Altair I52 Easyscreen Powerlouvre Frame With Timber Blades			 <small>35 Cambridge Street, Coorparoo QLD 4151, ABN 24 081 897 823</small>		Material:	
										Finish:	
										SAP Mat No:	
										Dwg No:	
Drawn by: B.G					Date:	17/10/2011	Scale:	1:2	Sheet 3 of 4		Revision

Specification

The louvre window shall be Altair 152mm Louvres in Easyscreen Powerlouvre Window System by Breezway – as certified by the Australian Window Association.
Fabricated to perform in (Insert applicable N or C rating) Zone to comply with AS2047.

Proprietary and confidential The information contained in this drawing is the sole property of Breezway Australia. Any reproduction in part or as a whole, without the written permission of Breezway Australia is prohibited.	Rev	Description	Approved By Date		Title:			Material:	
								Finish:	
					Altair 152 Easyscreen Powerlouvre Frame With Timber Blades			SAP Mat No:	
								Dwg No:	
					35 Cambridge Street, Coopers QLD 4151, ABN 24 081 897 823				
Drawn by: B.G			Date: 17/10/2011		Scale:	Sheet 4 of 4		Revision	

