



ALTAIR I 52 LOUVRE IN EASYSscreen STRONGHOLD I 31 SURROUND FRAME
Standard Heights

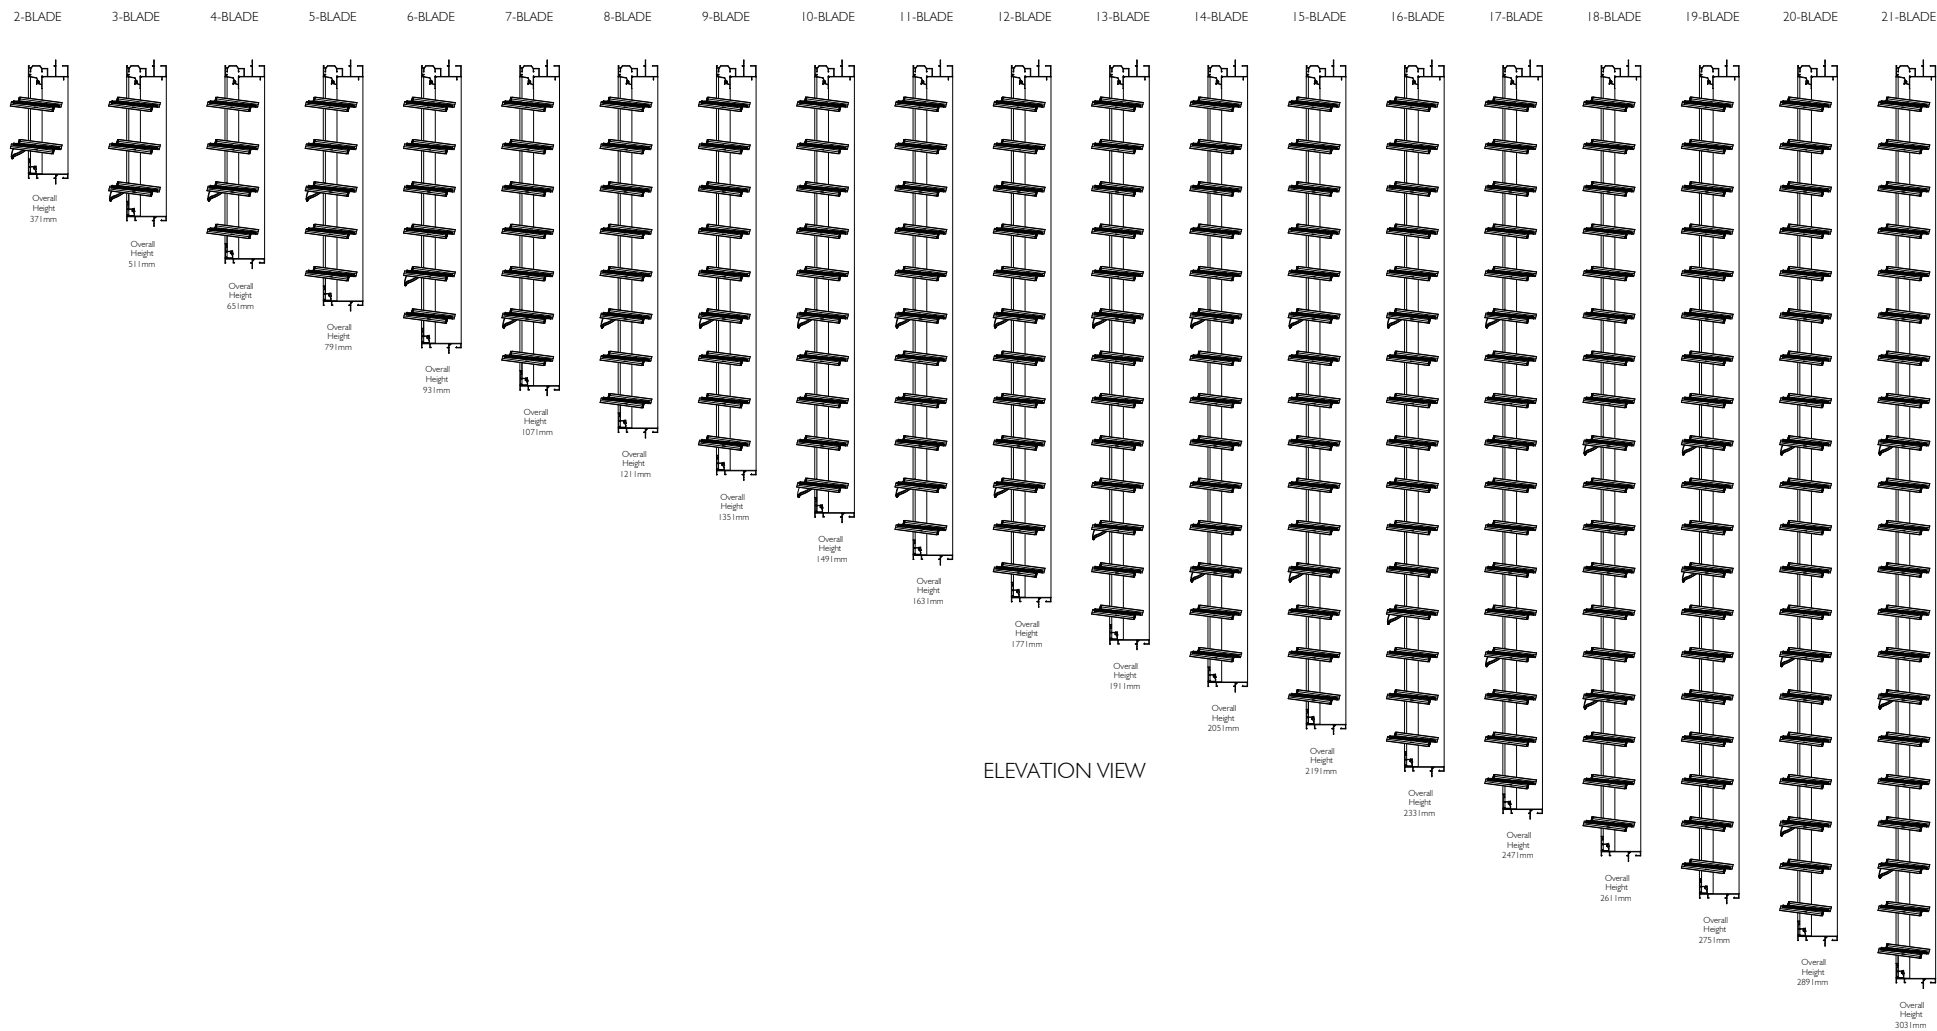


ELEVATION VIEW


Proprietary and confidential The information contained in this drawing is the sole property of Breezway Australia. Any reproduction in part or as a whole, without the written permission of Breezway Australia is prohibited.	Rev	Description	Approved By		Date	Title:					Material:		
						Altair I 52 in Easyscreen Stronghold Frame					Finish:		
									35 Cambridge Street, Coorparoo QLD 4151, ABN 24 081 897 823		SAP Mat No:		
											Dwg No:		
						Drawn by:	B.G	Date:	17/10/2011	Scale:	NTS	Sheet 1 of 4	Revision

ALTAIR I 52 LOUVRE IN EASYSscreen STRONGHOLD I 31 SURROUND FRAME


Standard Heights (Viewed From Outside)

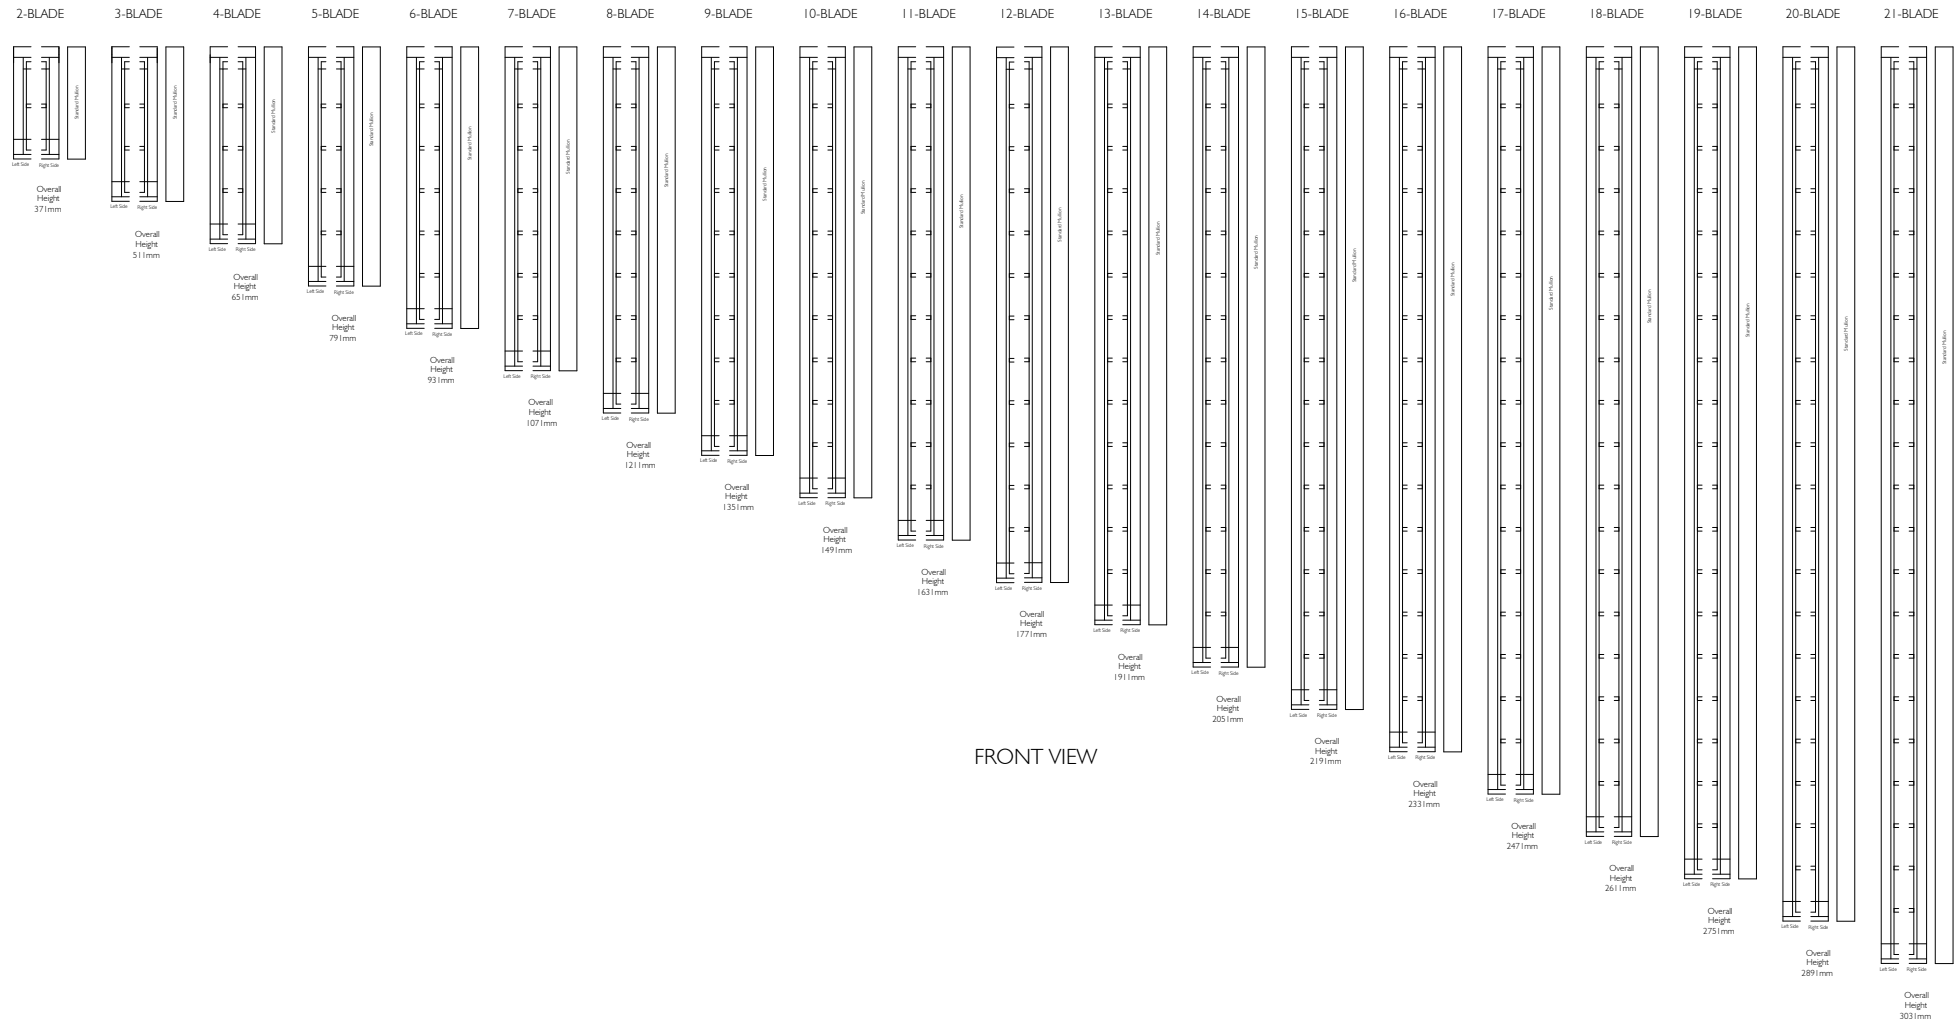


FRONT VIEW

Proprietary and confidential The information contained in this drawing is the sole property of Breezway Australia. Any reproduction in part or as a whole, without the written permission of Breezway Australia is prohibited.	Rev	Description	Approved By Date		Title:			 35 Cambridge Street, Cooparoo QLD 4151, ABN 24 081 897 823	Material:	
									Finish:	
					Altair I 52 in Easyscreen Stronghold Frame				SAP Mat No:	
									Dwg No:	
									Revision	
					Drawn by: B.G	Date: 17/10/2011	Scale: NTS	Sheet 2 of 4	Revision	


Altair I52 Louvre

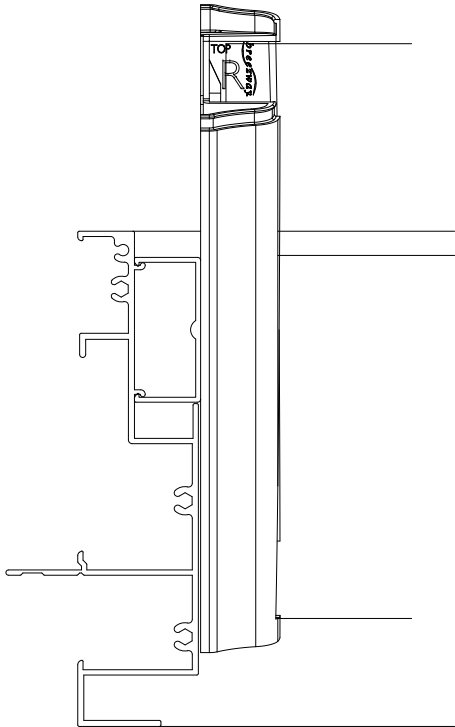

Altair Easyscreen I31 Surround Frame
With Standard Jamb

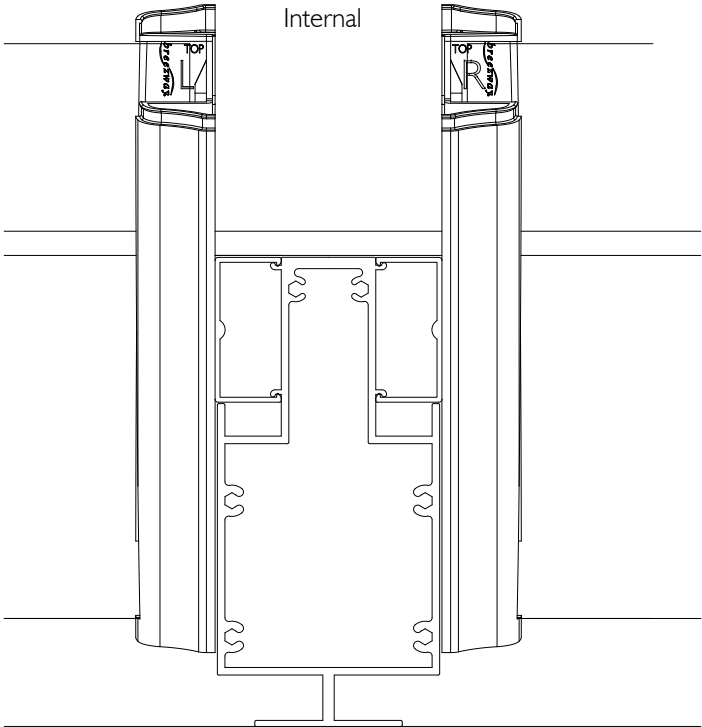

Altair Easyscreen I31 Surround Frame
With Standard Mullion

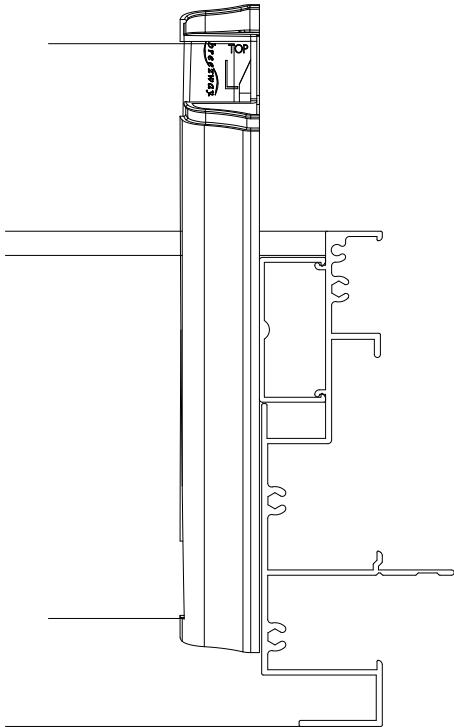


Altair Easyscreen I31 Surround Frame
With Standard Jamb

Internal


External

PLAN VIEW

Proprietary and confidential The information contained in this drawing is the sole property of Breezway Australia. Any reproduction in part or as a whole, without the written permission of Breezway Australia is prohibited.	Rev	Description	Approved By		Date	Title:				 35 Cambridge Street, Coorparoo QLD 4151, ABN 24 081 897 823		Material:	
						Altair I 52 in Easyscreen Stronghold Frame						Finish:	
										SAP Mat No:			
										Dwg No:			
Drawn by:					B.G	Date:	17/10/2011	Scale:	1:2	Sheet 3 of 4		Revision	

Specification

The louvre window shall be Altair I 52mm Louvres in Easyscreen Stronghold Window System by Breezway – as certified by the Australian Window Association. Fabricated to perform in (Insert applicable N or C rating) Zone to comply with AS2047.

Proprietary and confidential The information contained in this drawing is the sole property of Breezway Australia. Any reproduction in part or as a whole, without the written permission of Breezway Australia is prohibited.	Rev	Description	Approved By Date		Title:			Material:	
								Finish:	
					Altair I 52 in Easyscreen Stronghold Frame			SAP Mat No:	
								Dwg No:	
					Drawn by: B.G Date: 17/10/2011 Scale:			Revision	
					 35 Cambridge Street, Coopers QLD 4151, ABN 24 081 897 823				
					Sheet 4 of 4				