


KEY-NIRRVANA



We bring Architects Imagination to Life


www.KeystoneLinings.com.au

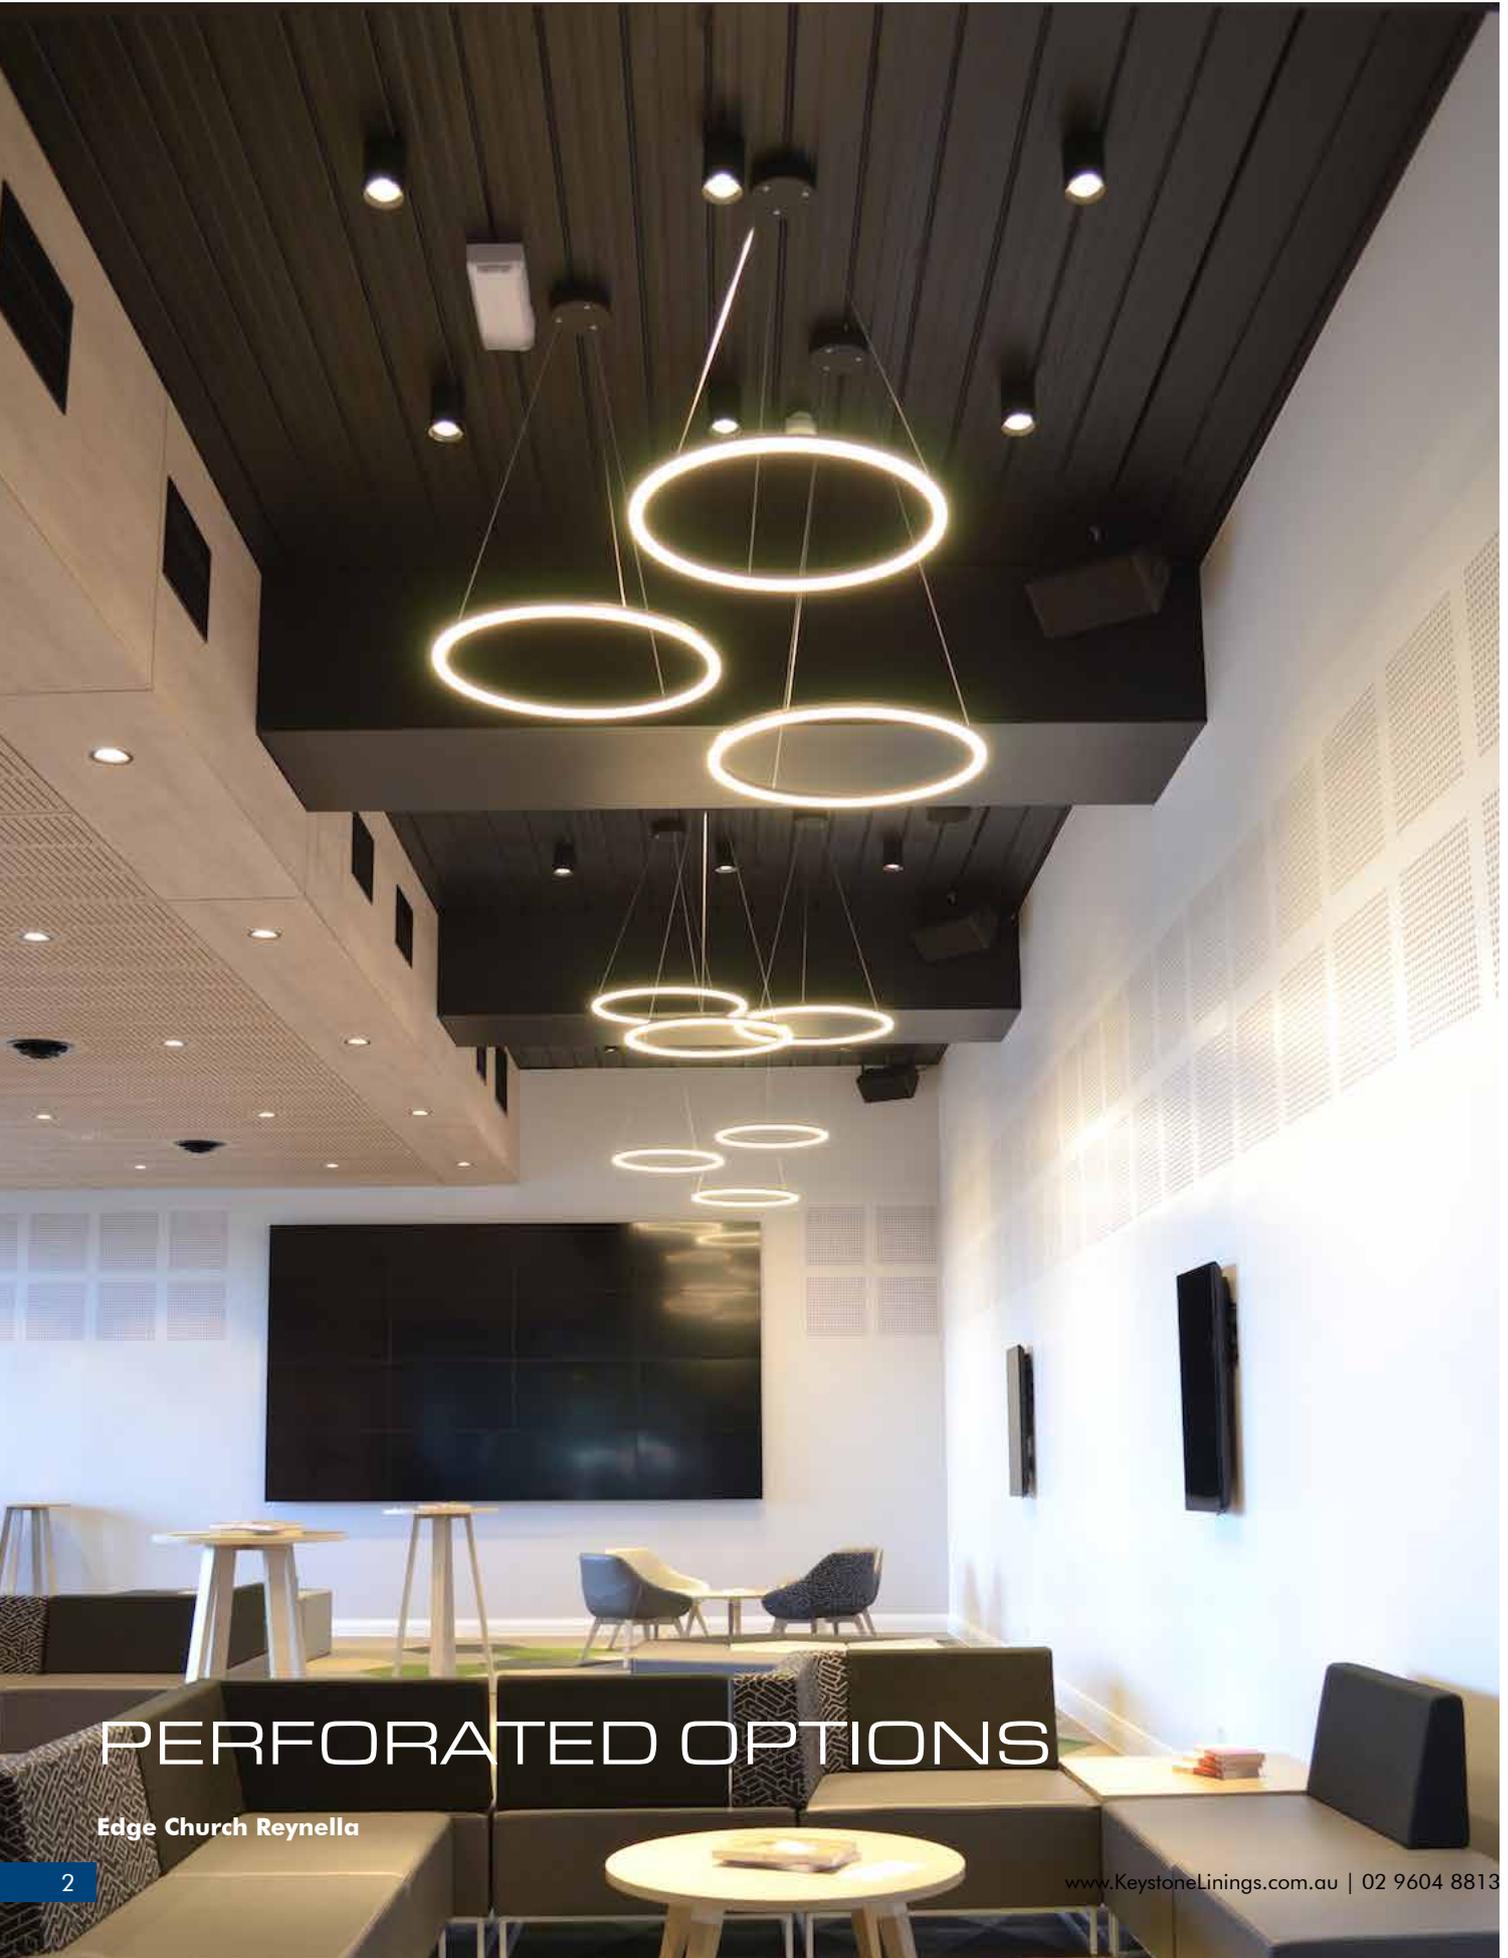

PERFORATED OPTIONS

Edge Church Reynella

KEYSTONE LINING offers a range of five standard patterns along with a DESIGNA pattern to choose from to suit your aesthetic and acoustic requirement. Consult the team at KEYSTONE LININGS for further information.

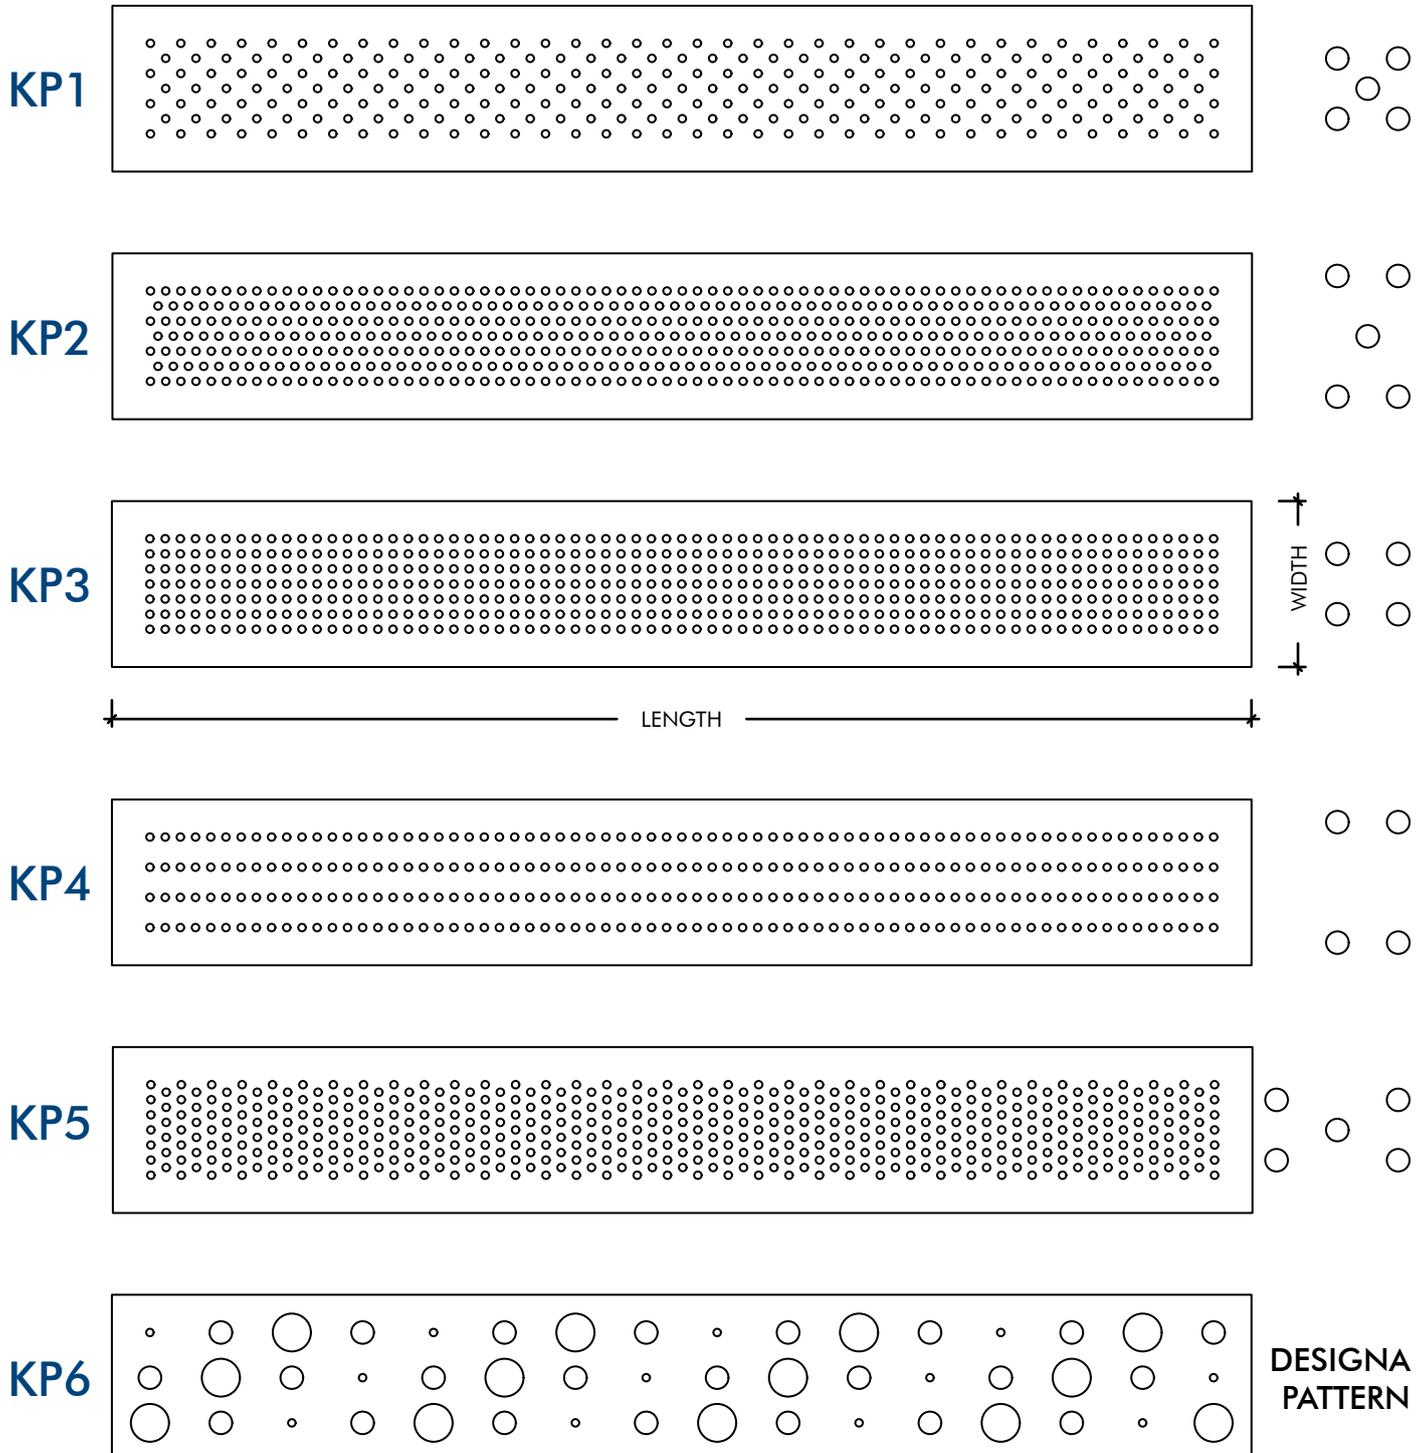


WHERE APPLICABLE GRAIN DIRECTION ALONG THE LENGTH OF PANELS


LEGEND	
A	PANEL LENGTH
B	PANEL WIDTH
C	BORDER IN LENGTH
D	BORDER IN WIDTH
E	PERFORATION SIZE IN LENGTH
F	PERFORATION SIZE IN WIDTH
G	DIAMETER OF HOLES

KEY INFORMATION	
PATTERN	KP1
LAYOUT TYPE	DIAMOND
SPACING	20mm
BORDER	25mm NOMINAL

PERFORATION / PERCENTAGE OF OPEN AREA						
HOLE SIZE (mm)	Ø6	Ø7	Ø8	Ø9	-	-
OPEN AREA (%)	14.2	19.3	25.2	31.9	-	-

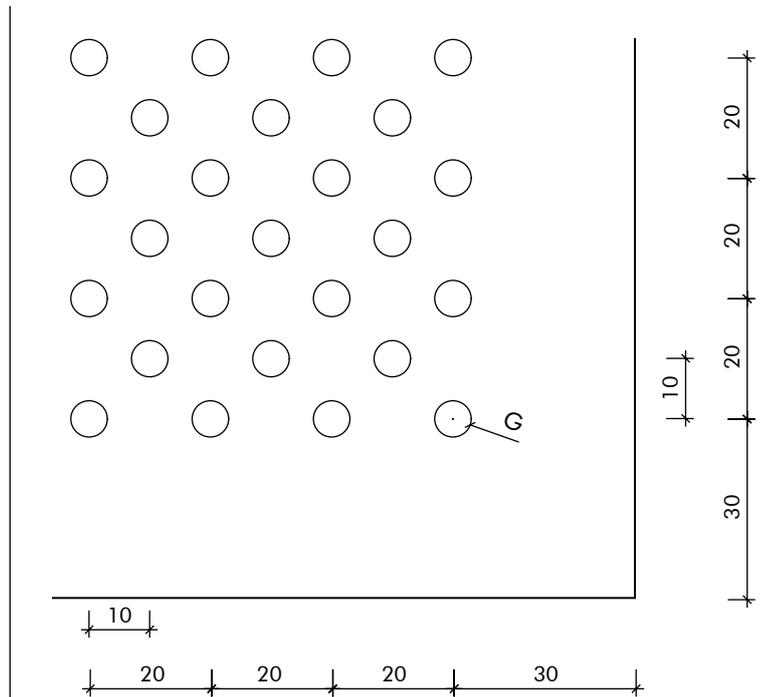


02 PERFORATION DETAIL
Scale - NTS

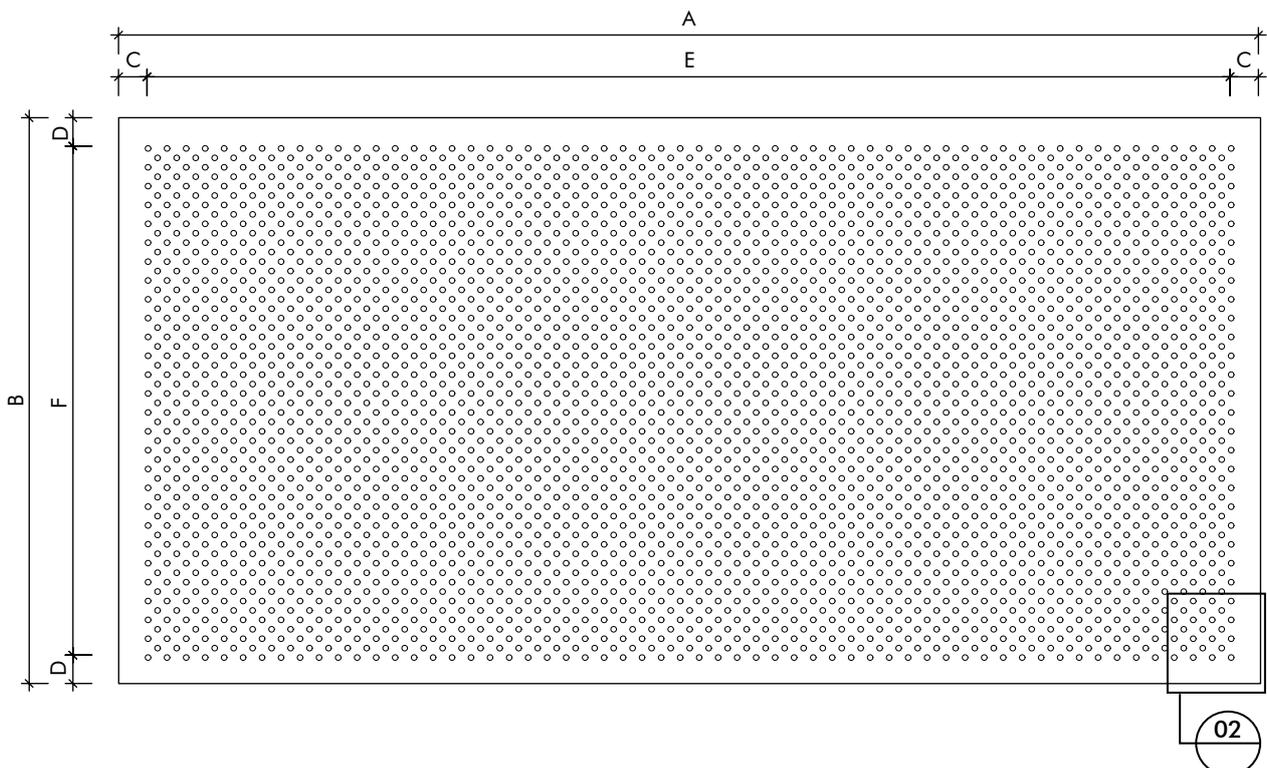


LEGEND	
A	PANEL LENGTH
B	PANEL WIDTH
C	BORDER IN LENGTH
D	BORDER IN WIDTH
E	PERFORATION SIZE IN LENGTH
F	PERFORATION SIZE IN WIDTH
G	DIAMETER OF HOLES

KEY INFORMATION	
PATTERN	KP1
LAYOUT TYPE	DIAMOND
SPACING	40mm
BORDER	25mm NOMINAL

PERFORATION / PERCENTAGE OF OPEN AREA						
HOLE SIZE (mm)	Ø12	Ø15	Ø16	Ø18	-	-
OPEN AREA (%)	14.3	22.2	25.3	31.9	-	-

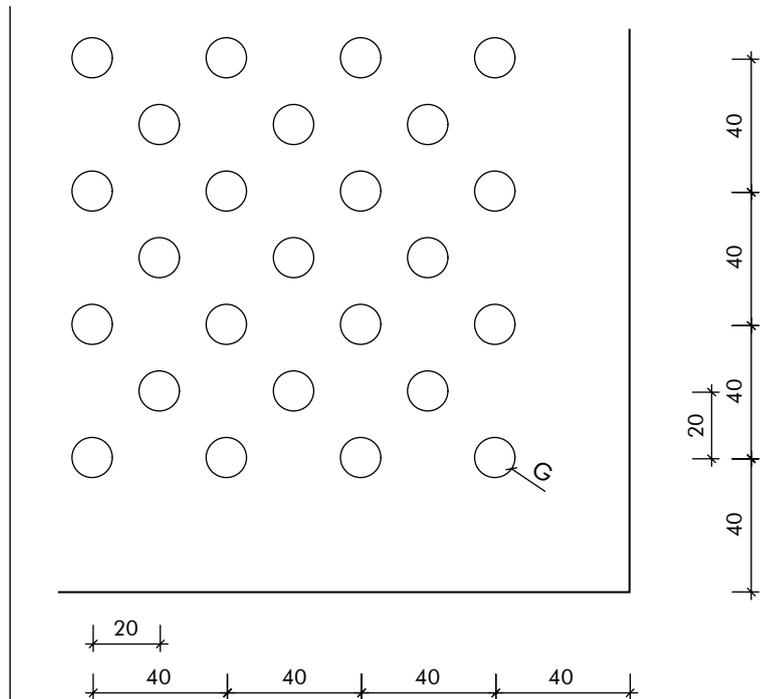

02 PERFORATION DETAIL
Scale - NTS

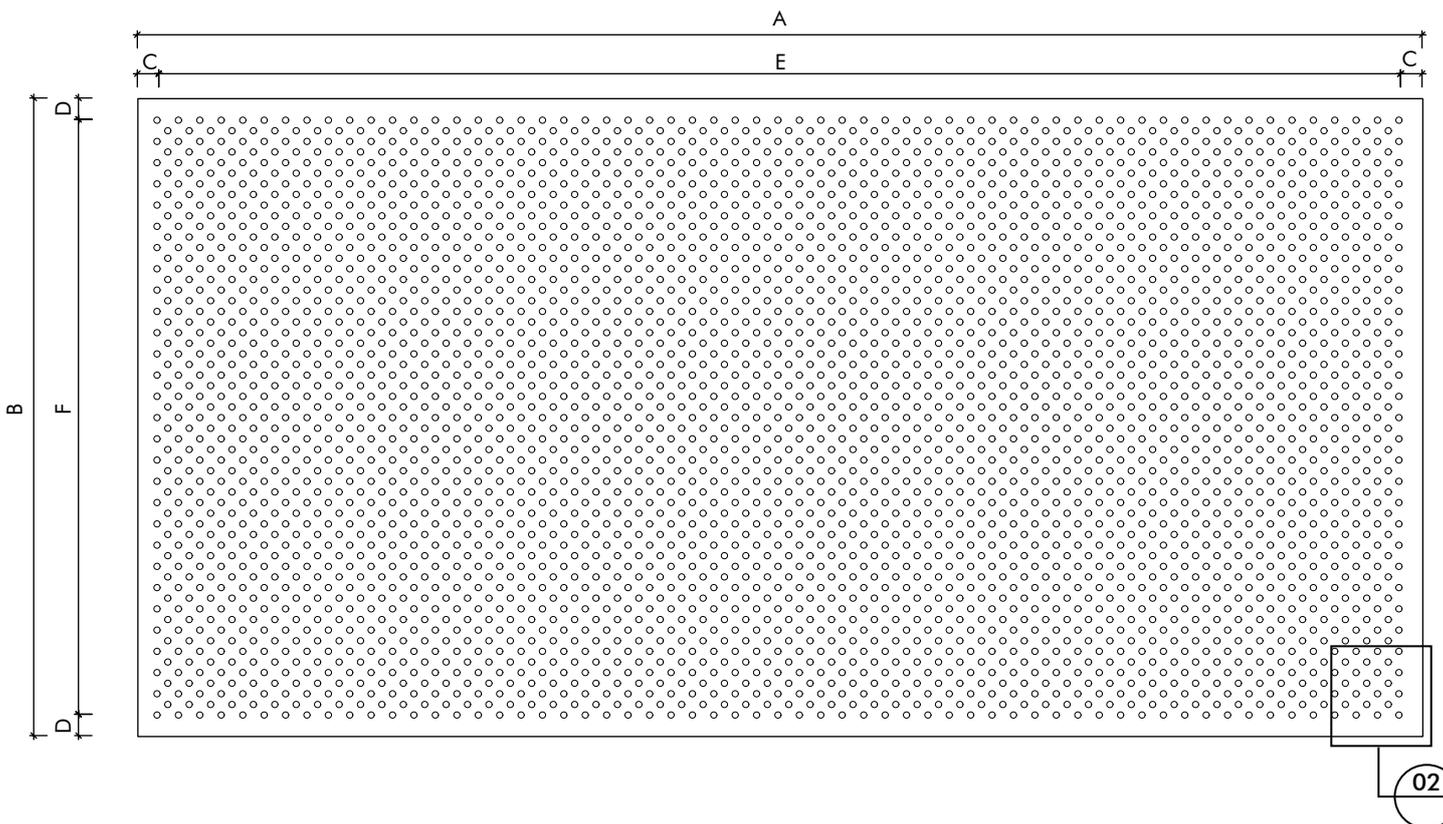

KEY-NIRVANA

PERFORATED OPTIONS - KP2/20/G

LEGEND


A	PANEL LENGTH
B	PANEL WIDTH
C	BORDER IN LENGTH
D	BORDER IN WIDTH
E	PERFORATION SIZE IN LENGTH
F	PERFORATION SIZE IN WIDTH
G	DIAMETER OF HOLES

KEY INFORMATION


PATTERN	KP2
LAYOUT TYPE	DIAMOND
SPACING	20mm
BORDER	25mm NOMINAL

PERFORATION / PERCENTAGE OF OPEN AREA

HOLE SIZE (mm)	Ø9	Ø10	Ø12	-	-	-
OPEN AREA (%)	16.1	19.8	28.5	-	-	-

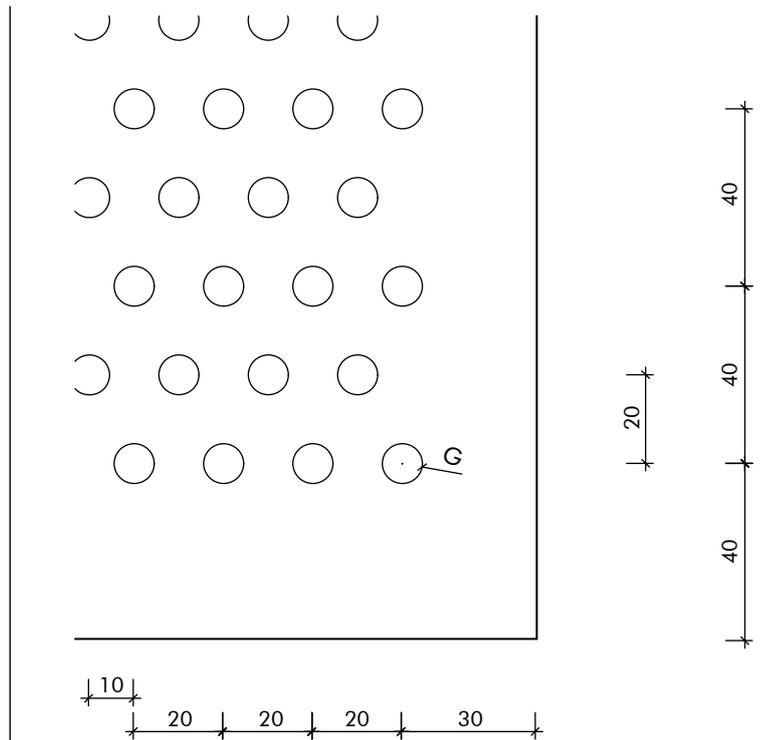

02 PERFORATION DETAIL
Scale - NTS

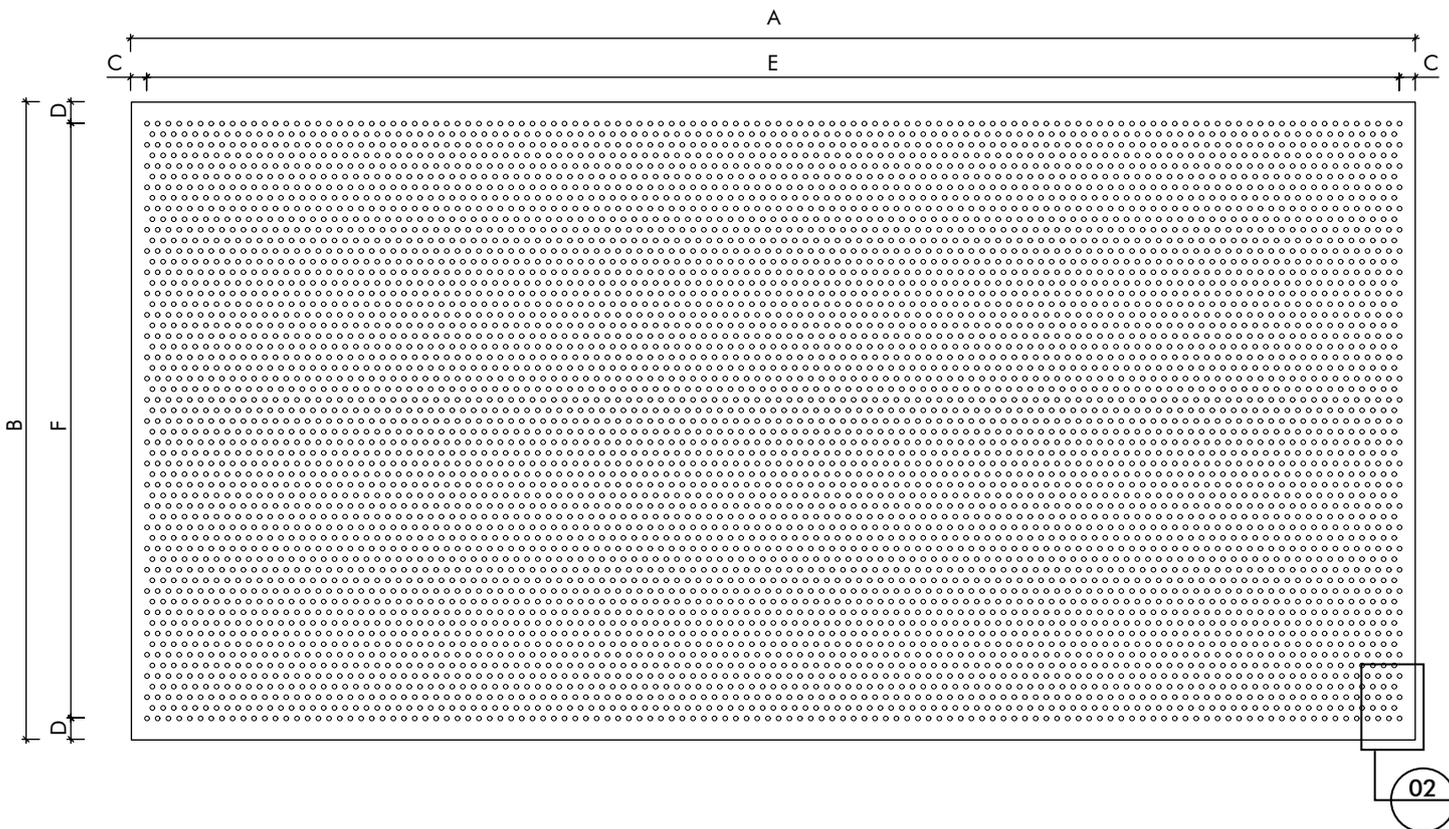

KEY-NIRVANA


PERFORATED OPTIONS - KP2/40/G




LEGEND	
A	PANEL LENGTH
B	PANEL WIDTH
C	BORDER IN LENGTH
D	BORDER IN WIDTH
E	PERFORATION SIZE IN LENGTH
F	PERFORATION SIZE IN WIDTH
G	DIAMETER OF HOLES

KEY INFORMATION	
PATTERN	KP2
LAYOUT TYPE	DIAMOND
SPACING	40mm
BORDER	25mm NOMINAL

PERFORATION / PERCENTAGE OF OPEN AREA						
HOLE SIZE (mm)	Ø18	Ø20	Ø22	Ø25	-	-
OPEN AREA (%)	16.2	20.0	24.1	31.0	-	-

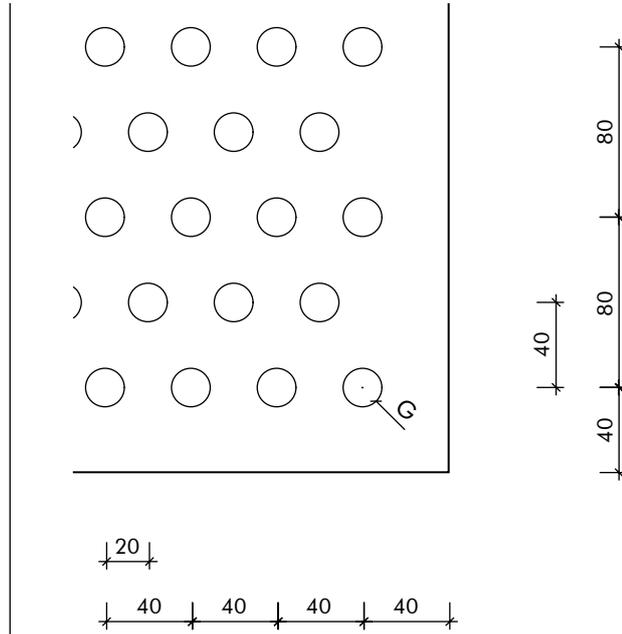

02 PERFORATION DETAIL
Scale - NTS

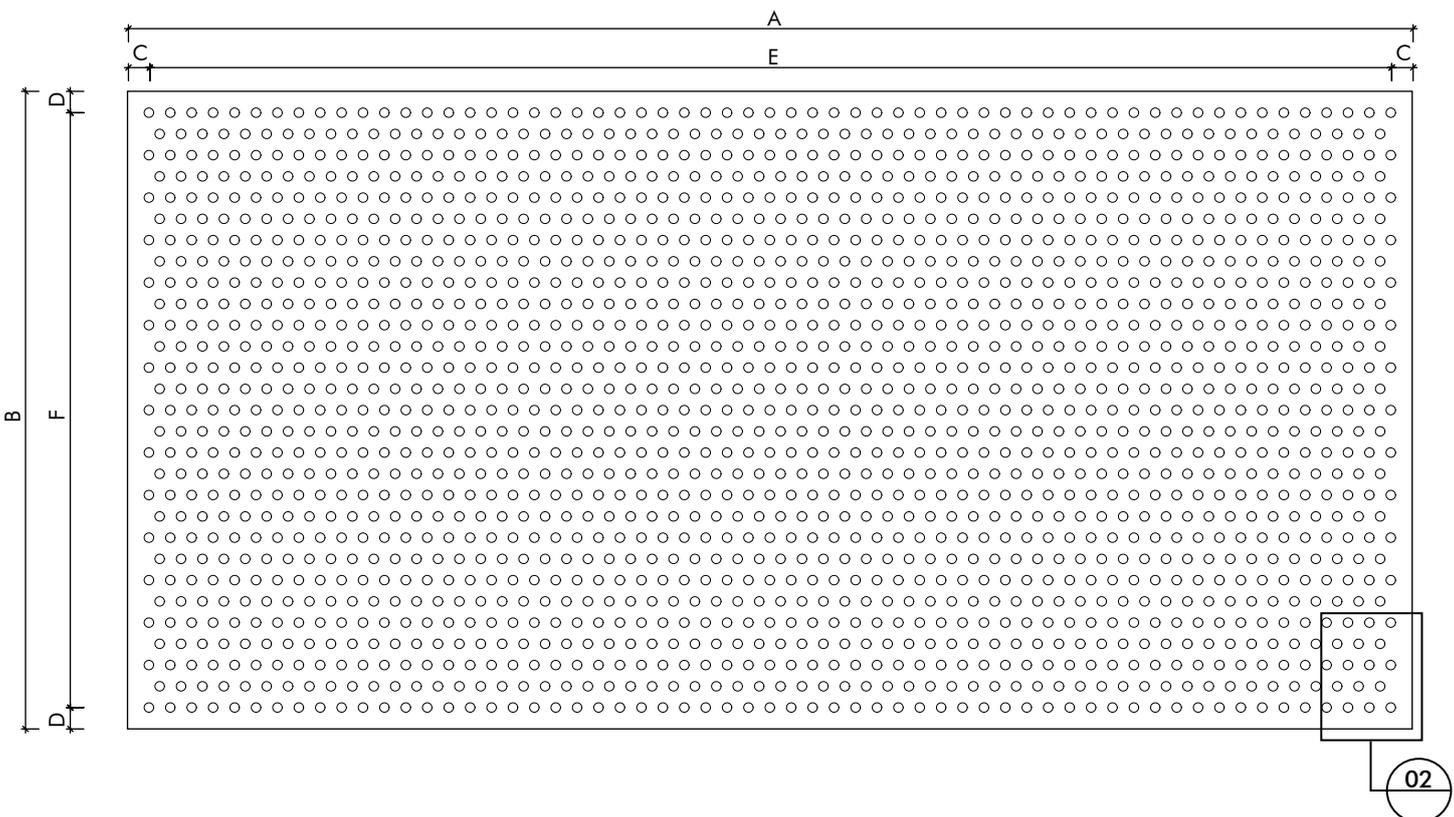

KEY-NIRVANA

PERFORATED OPTIONS - KP3/20/G

LEGEND


A	PANEL LENGTH
B	PANEL WIDTH
C	BORDER IN LENGTH
D	BORDER IN WIDTH
E	PERFORATION SIZE IN LENGTH
F	PERFORATION SIZE IN WIDTH
G	DIAMETER OF HOLES

KEY INFORMATION


PATTERN	KP3
LAYOUT TYPE	SQUARE
SPACING	20mm
BORDER	25mm NOMINAL

PERFORATION / PERCENTAGE OF OPEN AREA

HOLE SIZE (mm)	Ø6	Ø7	Ø8	Ø9	Ø10	Ø12
OPEN AREA (%)	7.2	9.8	12.8	16.1	19.9	28.6

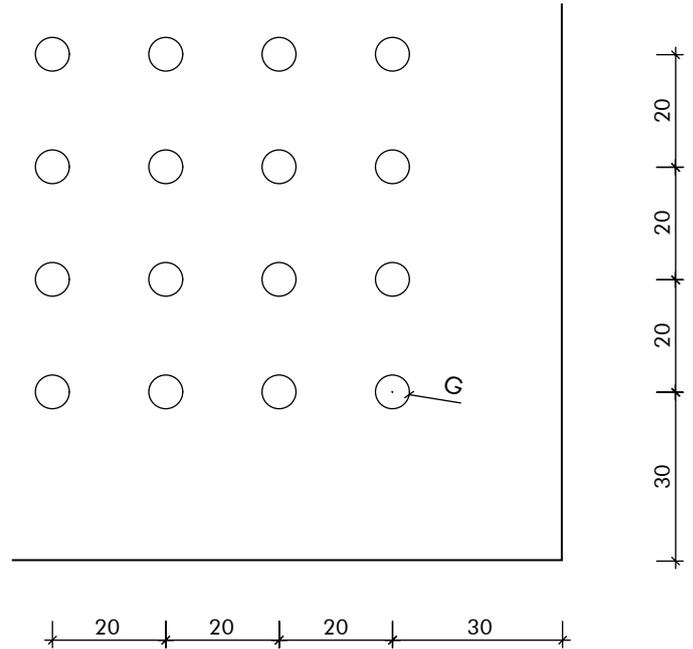


02 PERFORATION DETAIL
Scale - NTS

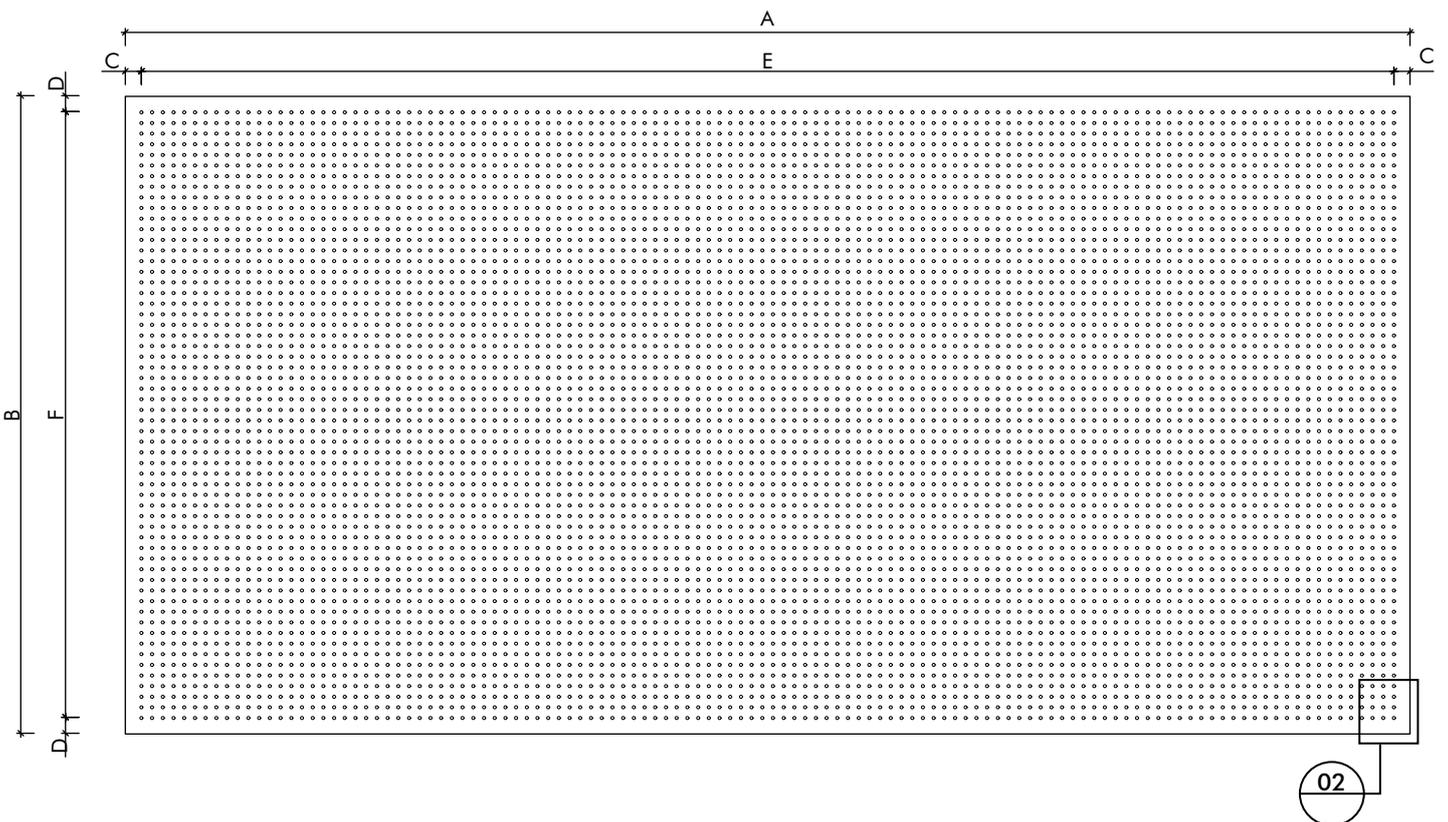


LEGEND	
A	PANEL LENGTH
B	PANEL WIDTH
C	BORDER IN LENGTH
D	BORDER IN WIDTH
E	PERFORATION SIZE IN LENGTH
F	PERFORATION SIZE IN WIDTH
G	DIAMETER OF HOLES

KEY INFORMATION	
PATTERN	KP3
LAYOUT TYPE	SQUARE
SPACING	40mm
BORDER	25mm NOMINAL

PERFORATION / PERCENTAGE OF OPEN AREA						
HOLE SIZE (mm)	Ø18	Ø20	Ø22	Ø25	-	-
OPEN AREA (%)	16.4	20.2	24.3	31.3	-	-

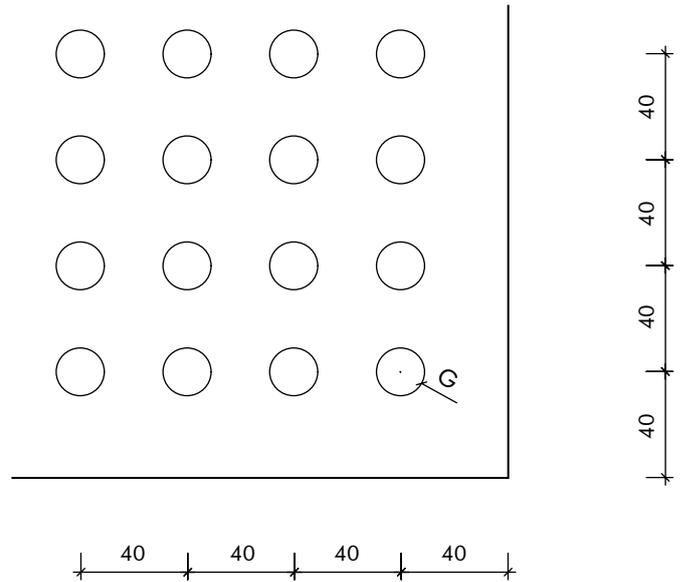


02 PERFORATION DETAIL
Scale - NTS

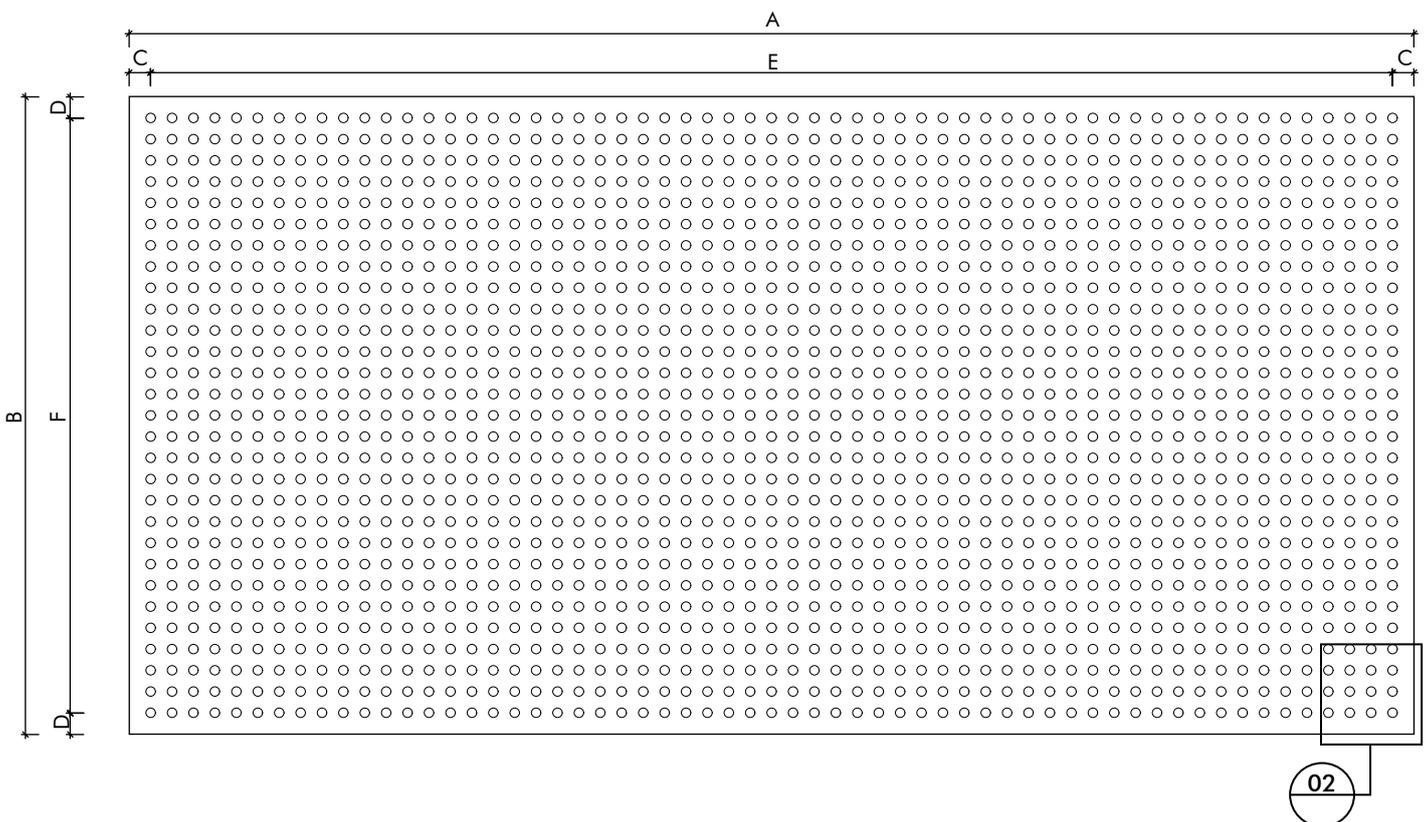


LEGEND	
A	PANEL LENGTH
B	PANEL WIDTH
C	BORDER IN LENGTH
D	BORDER IN WIDTH
E	PERFORATION SIZE IN LENGTH
F	PERFORATION SIZE IN WIDTH
G	DIAMETER OF HOLES

KEY INFORMATION	
PATTERN	KP4
LAYOUT TYPE	SQUARE
SPACING	20mm
BORDER	25mm NOMINAL

PERFORATION / PERCENTAGE OF OPEN AREA						
HOLE SIZE (mm)	Ø9	Ø10	-	-	-	-
OPEN AREA (%)	8.2	10.1	-	-	-	-

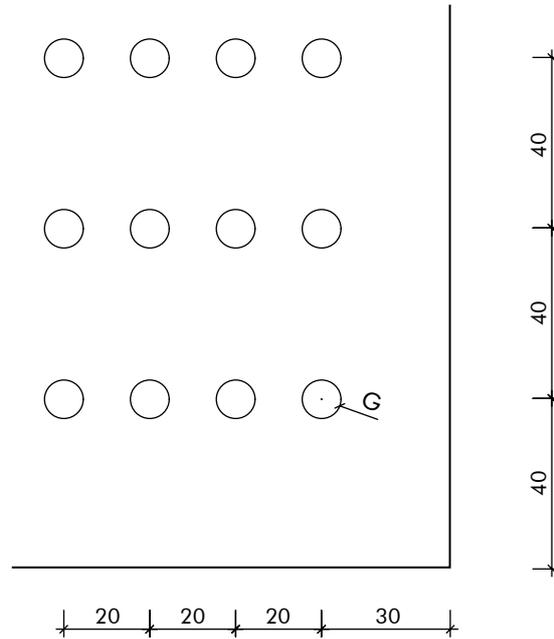


02 PERFORATION DETAIL
Scale - NTS

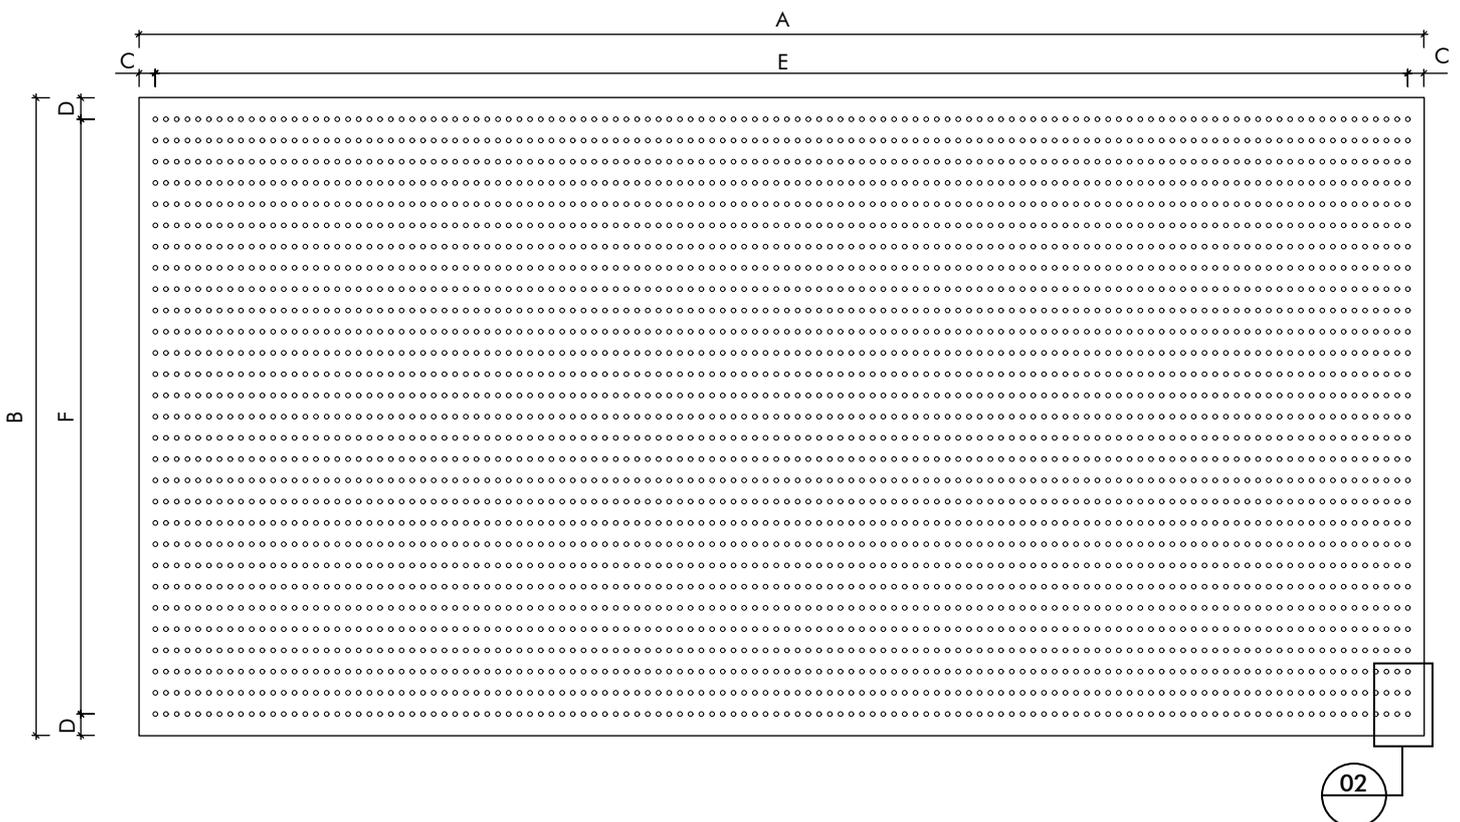


LEGEND	
A	PANEL LENGTH
B	PANEL WIDTH
C	BORDER IN LENGTH
D	BORDER IN WIDTH
E	PERFORATION SIZE IN LENGTH
F	PERFORATION SIZE IN WIDTH
G	DIAMETER OF HOLES

KEY INFORMATION	
PATTERN	KP4
LAYOUT TYPE	SQUARE
SPACING	40mm
BORDER	25mm NOMINAL

PERFORATION / PERCENTAGE OF OPEN AREA						
HOLE SIZE (mm)	Ø20	-	-	-	-	-
OPEN AREA (%)	10.4	-	-	-	-	-

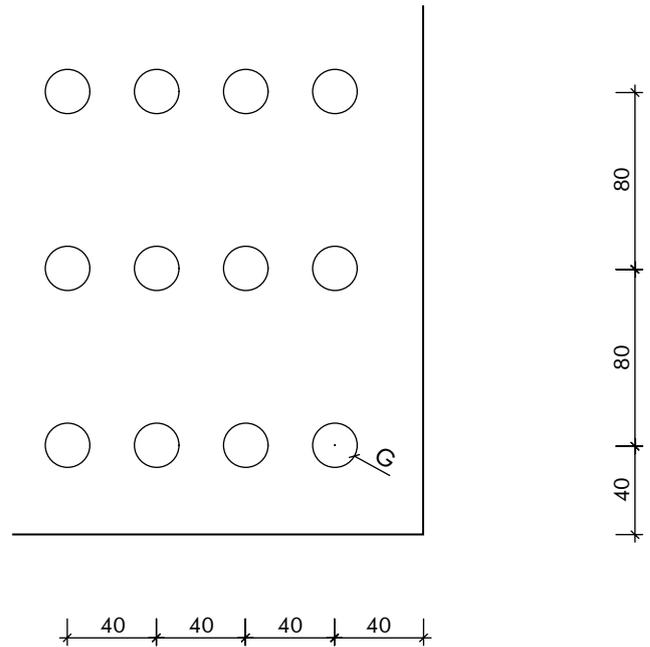


02 PERFORATION DETAIL
Scale - NTS

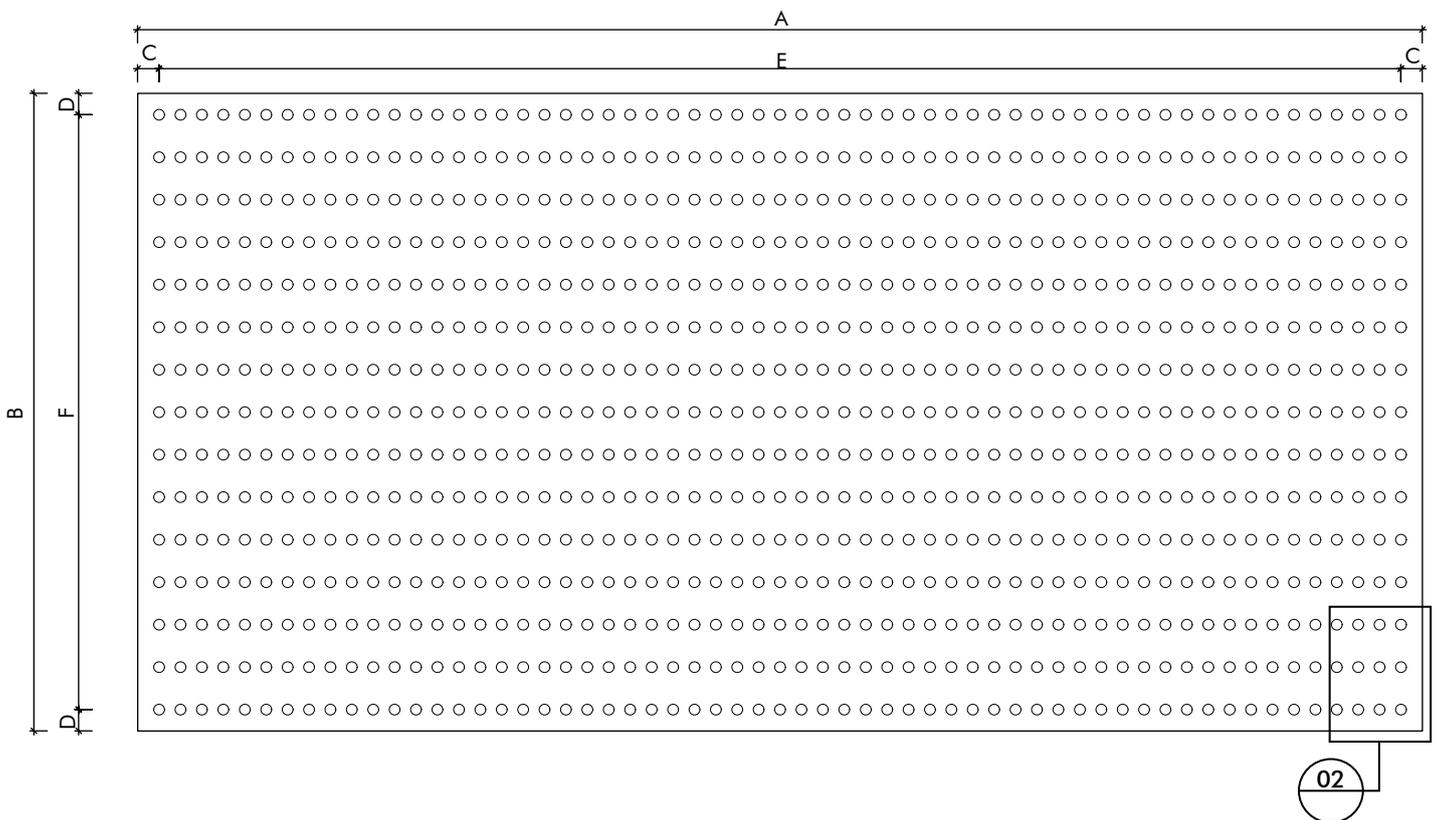


LEGEND	
A	PANEL LENGTH
B	PANEL WIDTH
C	BORDER IN LENGTH
D	BORDER IN WIDTH
E	PERFORATION SIZE IN LENGTH
F	PERFORATION SIZE IN WIDTH
G	DIAMETER OF HOLES

KEY INFORMATION	
PATTERN	KP5
LAYOUT TYPE	DIAMOND
SPACING	40mm
BORDER	25mm NOMINAL

PERFORATION / PERCENTAGE OF OPEN AREA						
HOLE SIZE (mm)	Ø9	Ø10	Ø12	Ø13	-	-
OPEN AREA (%)	16.0	19.7	28.3	33.2	-	-

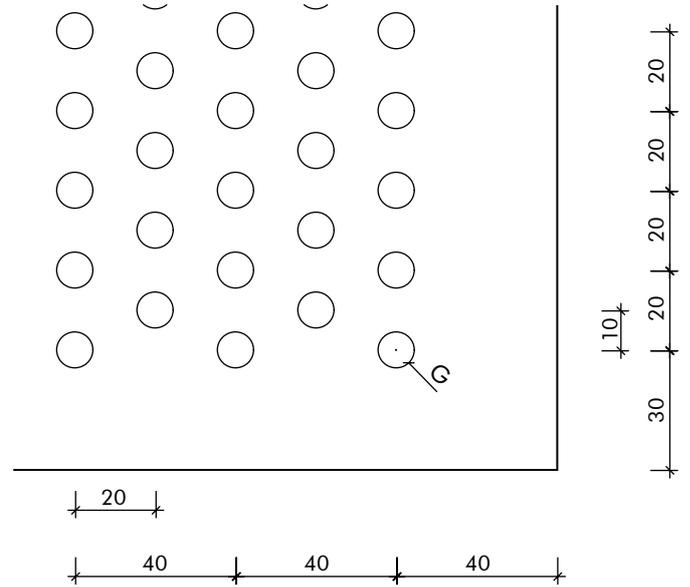

02 PERFORATION DETAIL
Scale - NTS

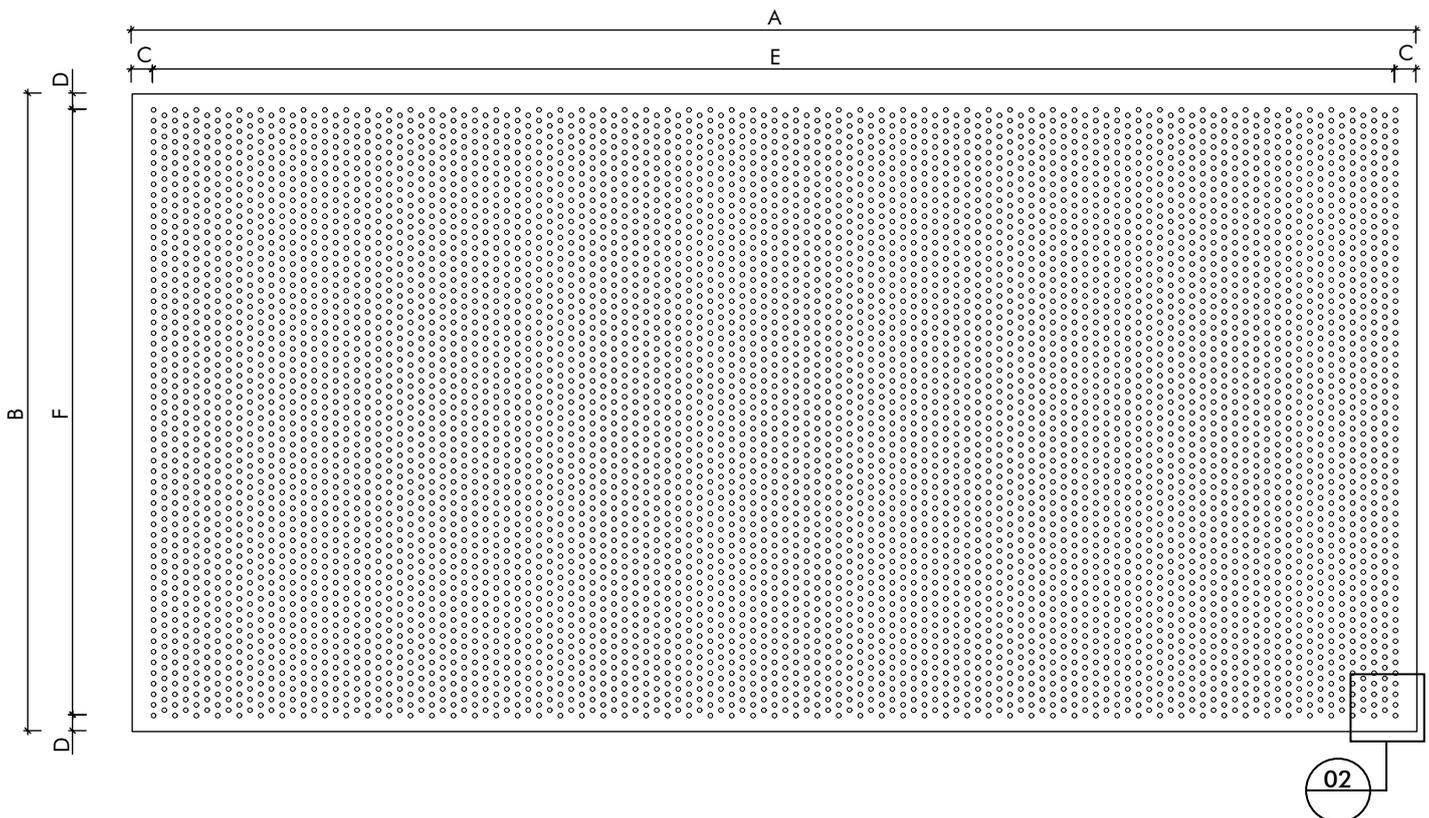

303 LA TROBE STREET



CARPE DIEM HOUSEBOAT




ROYAL COMMISSION OFFICE



CABRA COLLEGE



ARMADA ARNDALE SHOPPING CENTRE

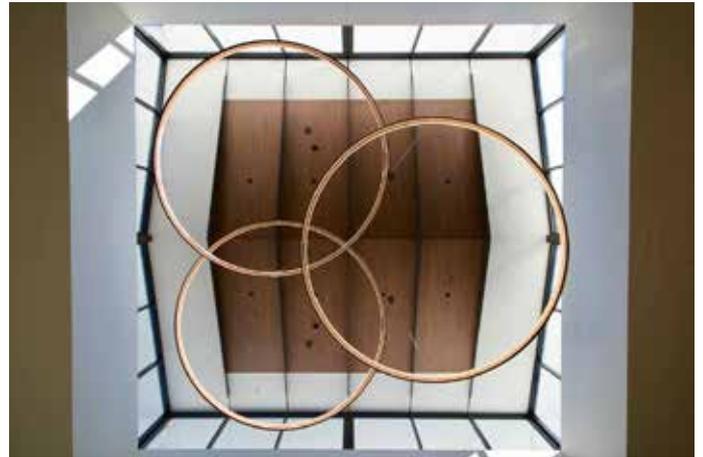

EDGE CHURCH REYNELLA



THE HEIGHTS SCHOOL





Level 1, 7-8 Davis Road,
Wetherill Park, NSW 2164
02 9604 8813
www.KeystoneLinings.com.au