



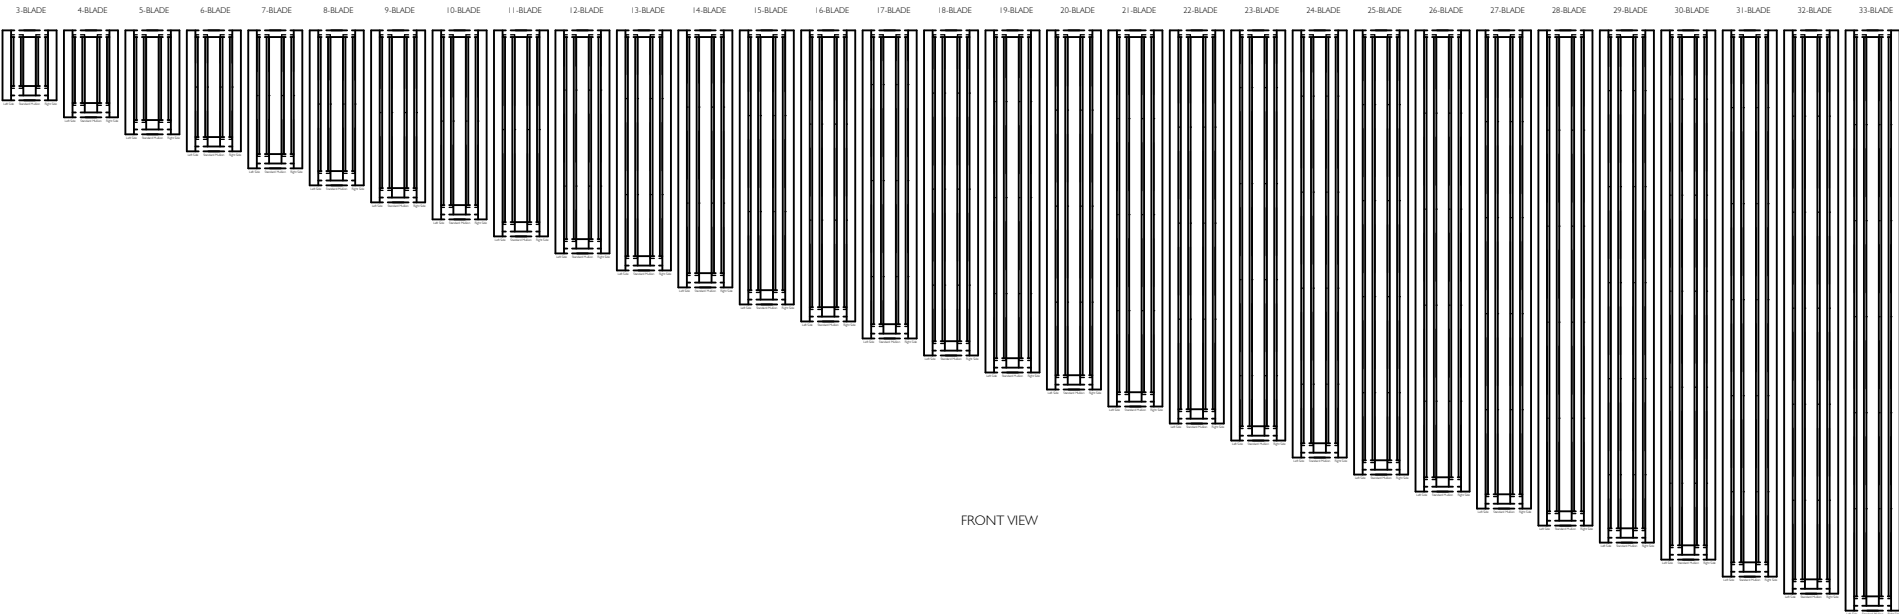
ALTAIR 102 LOUVRE IN INNOSCREEN 131 SURROUND FRAME WITH FIXED LIGHT

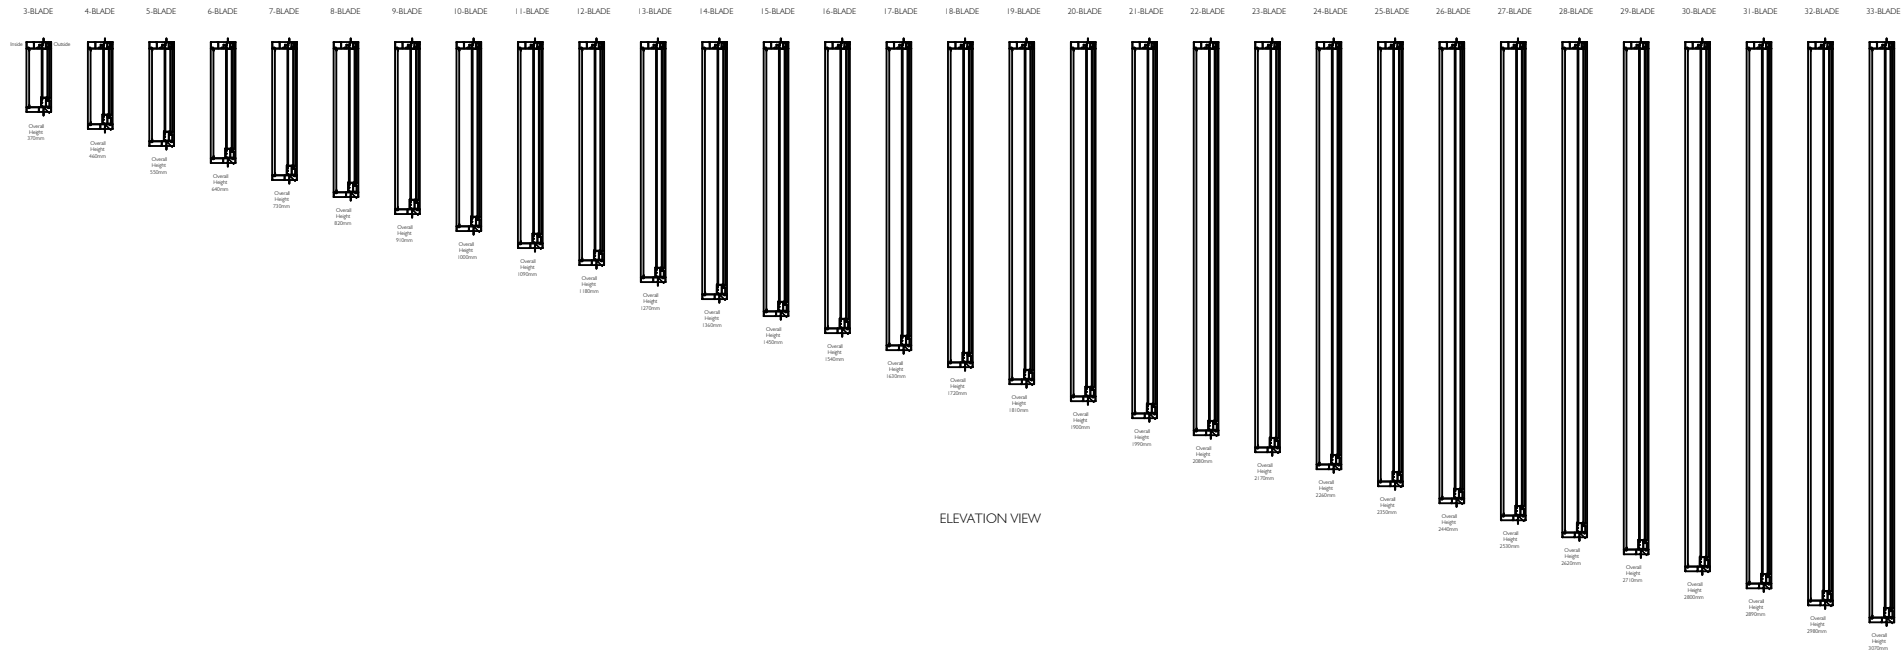

IF IN DOUBT ASK - DO NOT SCALE DRAWING

Proprietary and confidential The information contained in this drawing is the sole property of Breezway Australia. Any reproduction in part or as a whole, without the written permission of Breezway Australia is prohibited.	Rev	Description	Approved By	Date	Title: Altair 102 Innoscreen with Fixed Light			 <small>35 Cambridge Street, Coorparoo QLD 4151, ABN 24 081 897 823</small>		Material:	
										Finish:	
										SAP Mat No:	
										Dwg No:	
Drawn by: B.G					Date: 04/02/2014	Scale: NTS	Sheet 1 of 1	Revision:			


ALTAIR 102 LOUVRE IN INNOSCREEN 131 SURROUND FRAME WITH FIXED LIGHT




FRONT VIEW



IF IN DOUBT ASK - DO NOT SCALE DRAWING


Proprietary and confidential The information contained in this drawing is the sole property of Breezway Australia. Any reproduction in part or as a whole, without the written permission of Breezway Australia is prohibited.	Rev	Description	Approved By Date		Title: Altair 102 Innoscreen with Fixed Light			 35 Cambridge Street, Coorparoo QLD 4151, ABN 24 081 897 823		Material:			
										Finish:			
										SAP Mat No:			
										Dwg No:			
					Drawn by:	B.G	Date:	04/02/2014	Scale:	NTS	Sheet 1 of 1	Revision:	

ALTAIR 102 LOUVRE WITH FIXED LIGHT

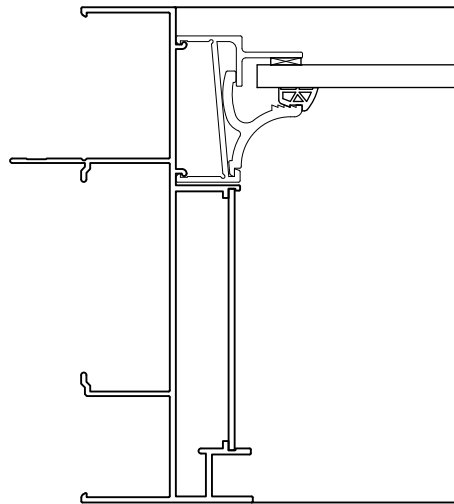


Fixed Light

Altair Innoscreen 131 Surround Frame
With Standard Jamb

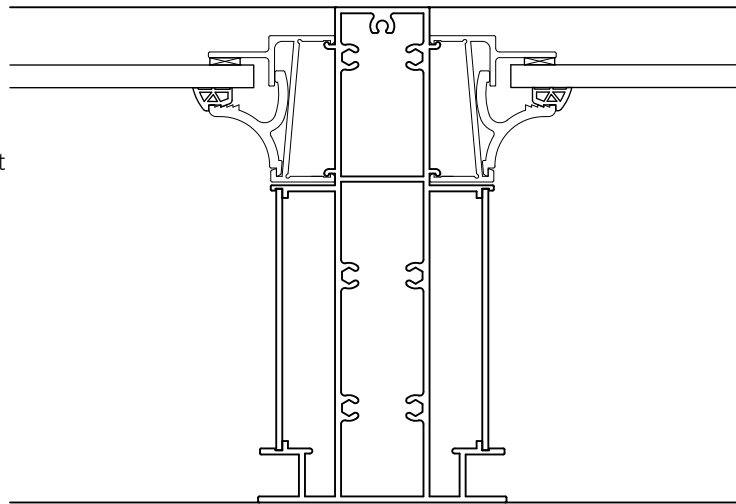

Altair Innoscreen 131 Surround Frame
With Standard Mullion

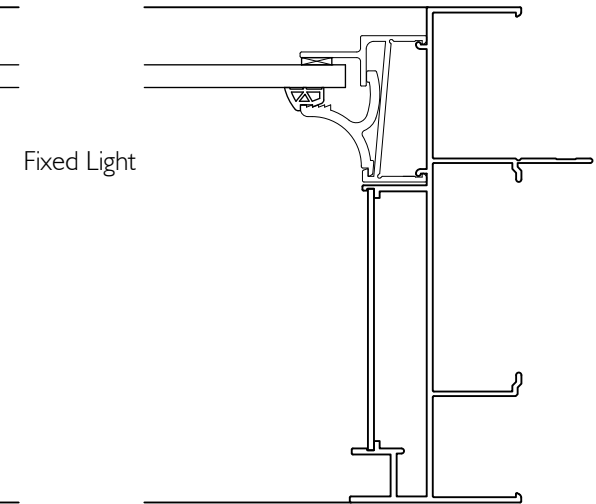

Fixed Light

Altair Innoscreen 131 Surround Frame
With Standard Jamb

PLAN VIEW



IF IN DOUBT ASK - DO NOT SCALE DRAWING

Proprietary and confidential

The information contained in this drawing is the sole property of Breezway Australia. Any reproduction in part or as a whole, without the written permission of Breezway Australia is prohibited.

Rev	Description	Approved By	Date

Title:

Altair 102 Innoscreen with Fixed Light

Drawn by: B.G Date: 04/02/2014 Scale: NTS Sheet 1 of 1 Revision:



35 Cambridge Street, Coorparoo QLD 4151, ABN 24 081 897 823

Material:

Finish:


SAP Mat No:

Dwg No:


Specification

The louvre window shall be Altair 102mm Louvres in Innoscreen Window System by Breezway – as certified by the Australian Window Association.

Fabricated to perform in (Insert applicable N or C rating) Zone to comply with AS2047.

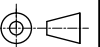

IF IN DOUBT ASK - DO NOT SCALE DRAWING

<p>Proprietary and confidential</p> <p>The information contained in this drawing is the sole property of Breezway Australia. Any reproduction in part or as a whole, without the written permission of Breezway Australia is prohibited.</p>	Rev	Description	Approved By Date		Title: Altair 102 Innoscreen with Fixed Light				 35 Cambridge Street, Coorparoo QLD 4151, ABN 24 081 897 823		Material:		
											Finish:		
											SAP Mat No:		
											Dwg No:		
					Drawn by:	B.G	Date:	04/02/2014	Scale:	NTS	Sheet 1 of 1	Revision:	