
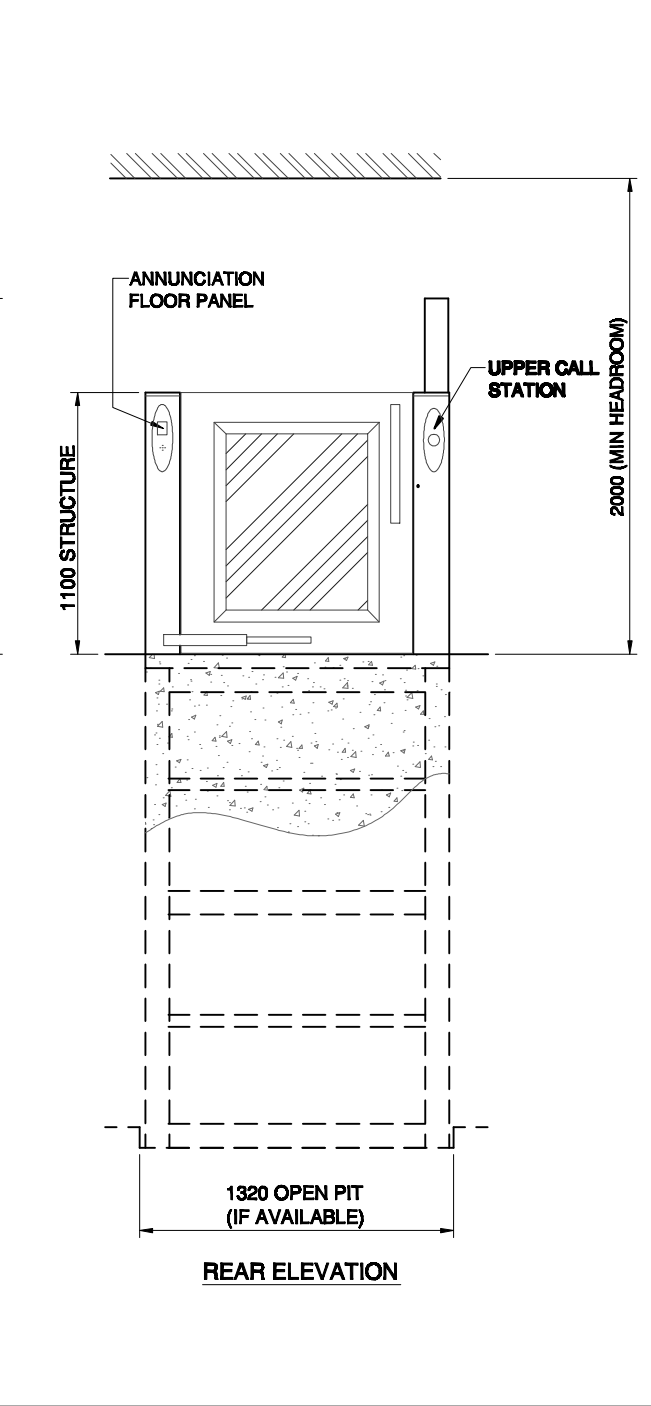
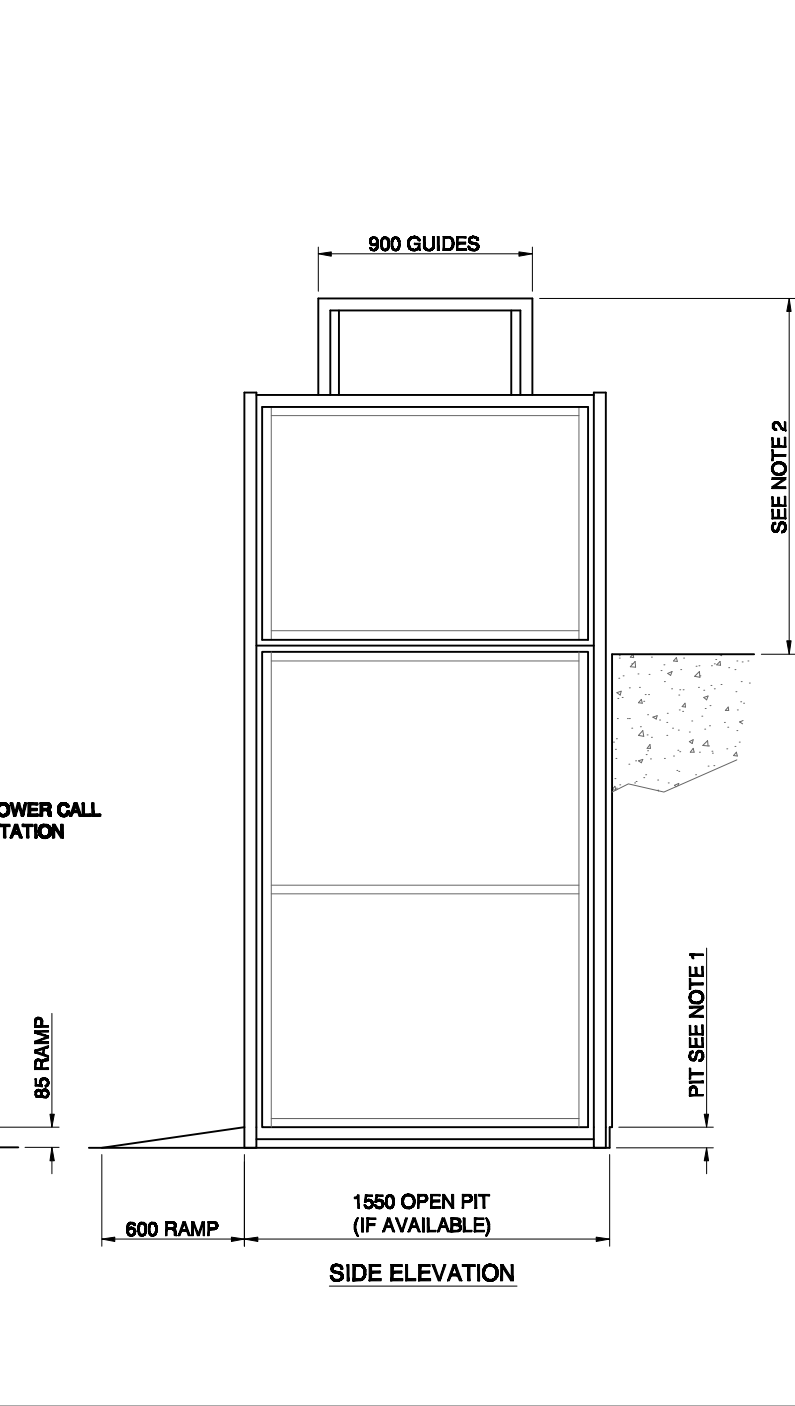


- NOTES**
- 1 -- TO PROVIDE A SMOOTH TRANSITION BETWEEN FLOOR AND PLATFORM LEVELS, AN 85mm DEEP PIT SHALL BE REQUIRED. IF A PIT IS NOT AVAILABLE AN 85mm HIGH RAMP MAY BE PROVIDED.
  - 2 -- THE MAXIMUM HEADROOM REQUIRED IS A FUNCTION OF THE BASIC FLOOR TO FLOOR DIMENSION. FOR ADDITIONAL INFORMATION CONTACT PHOENIX LIFTING SYSTEMS LTD.
  - 3 -- THE APERTURE THROUGH THE FLOOR (IF APPLICABLE) SHALL BE IDENTICAL SIZE TO PIT DIMENSIONS AND SHALL BE DIRECTLY ALIGNED.
  - 4 -- THE DOOR ENTRY / EXIT POINTS MAY BE AMENDED TO EITHER A SAME SIDE OR ADJACENT ENTRY LAYOUT
  - 5 -- THIS DATA SHEET IS INTENDED FOR INFORMATION PURPOSES ONLY. PHOENIX LIFTING SYSTEMS LTD RESERVE THE RIGHT TO AMEND ANY DESIGN ASPECTS WITHOUT PRIOR NOTICE.

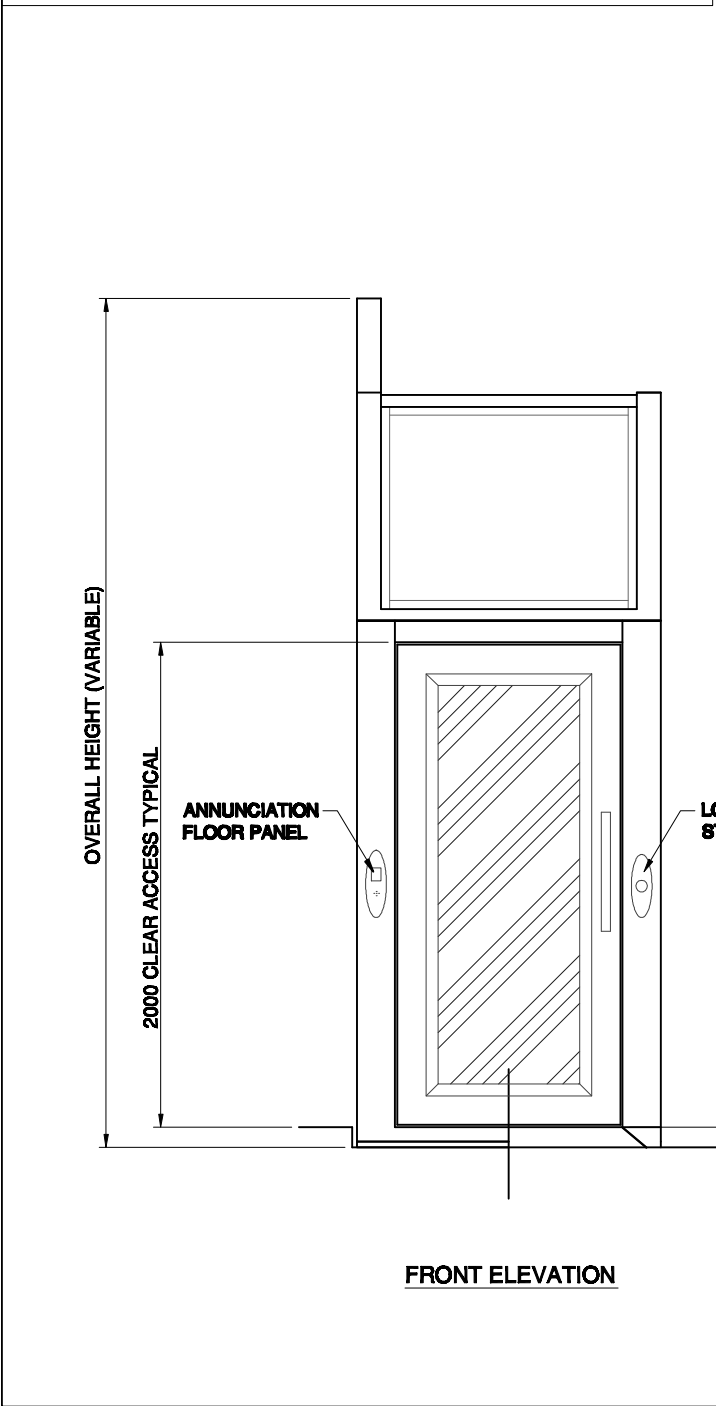

D	5.8.08	FLOOR PIT SIZE AMENDED
C	25.6.08	DOOR STYLE AMENDED
B	24.6.08	INFORMATION FORMALISED
A	23.10.07	NEW DRAWING
Iss	Date	Revision note
Date	Checked by	Date
Filename - 0230.70004D	Scale - NTS	Designed by - PD
Title <b>PLATFORM LIFT                  LARGE PLATFORM WITH                  MANUAL DOOR AND GATE                  (2mtr MAX TRAVEL)</b>		
Dwg No	0230.70004	Issue D