


CAMA C7 LIFT WITH POWER SET OUT DETAIL

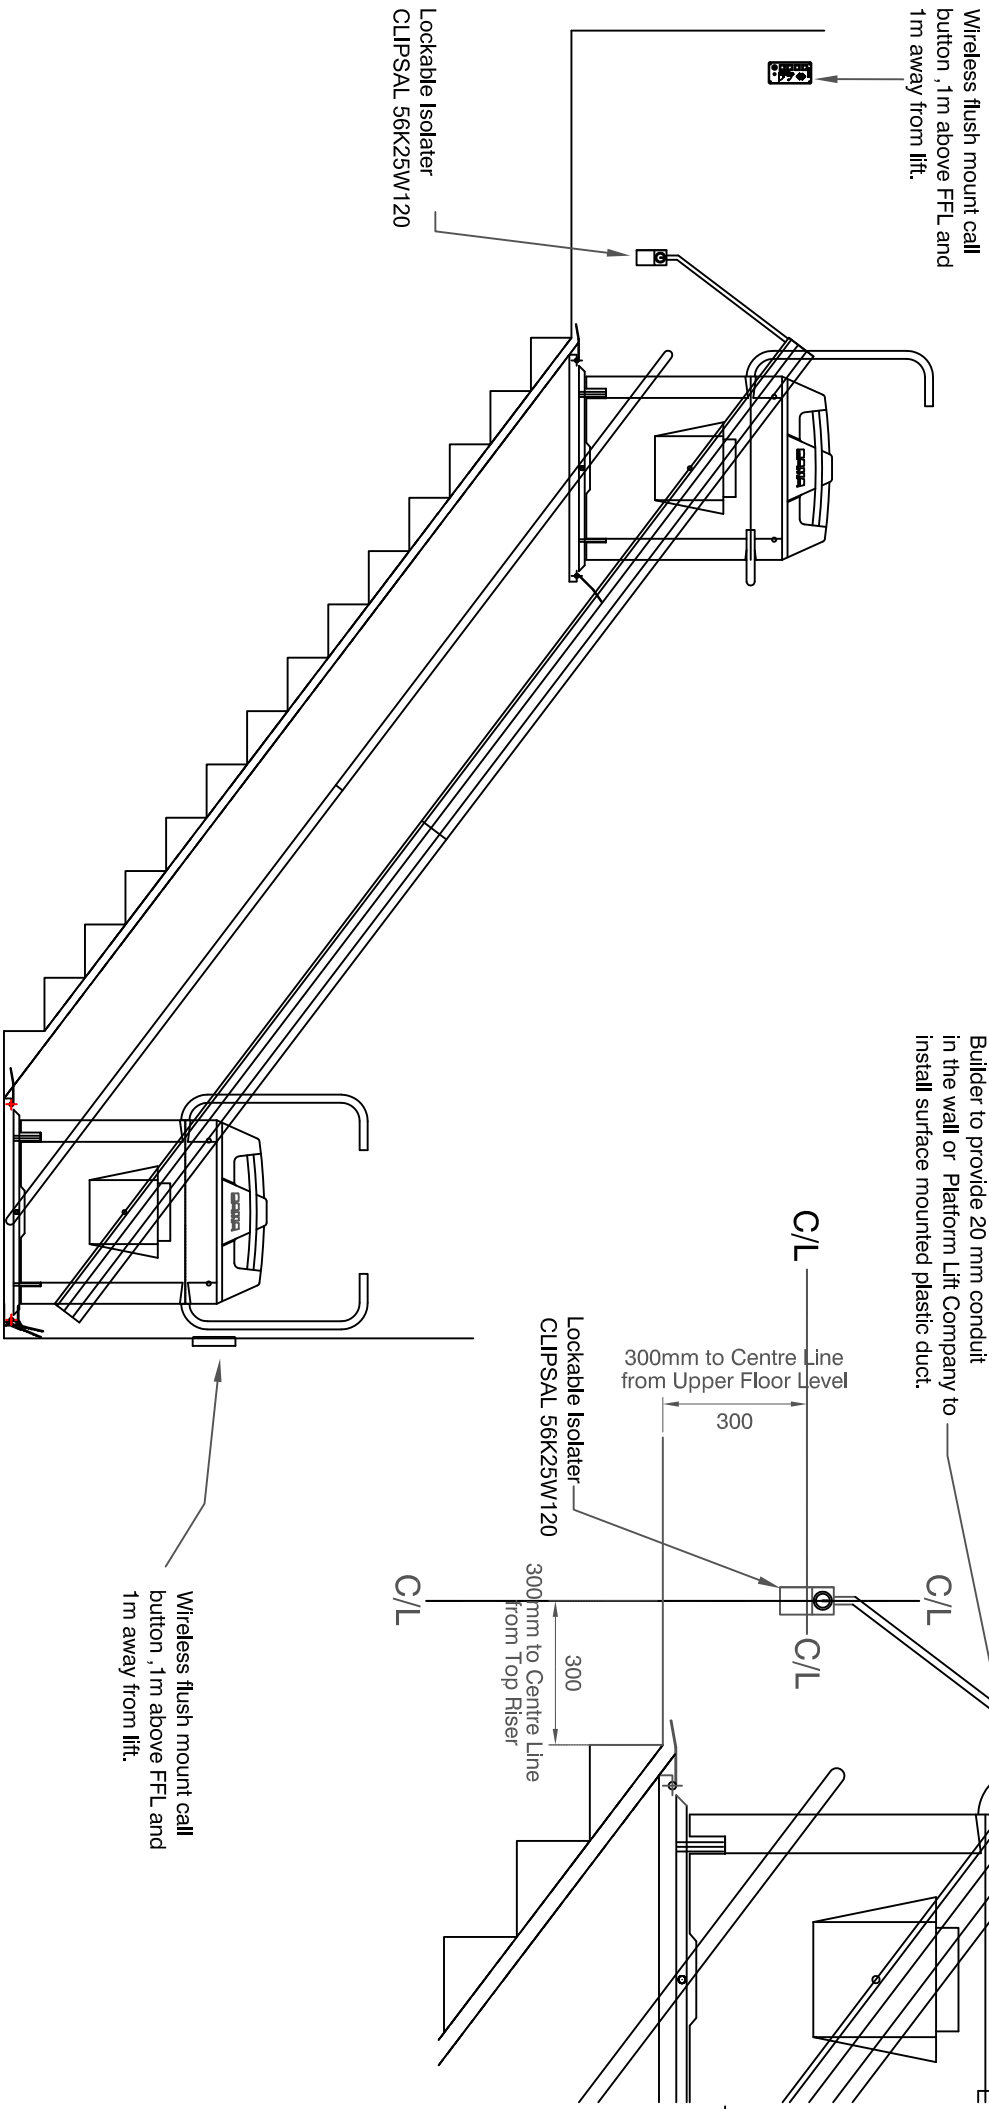

Platform Lift Company
 Unit 34, 49-51 Mitchell Rd
 Brookvale NSW 2100
 Tel - 1300 884 960
 Fax - +61 2 8590 5048
 E-mail - info@platformliftco.com.au
 website - www.platformliftco.com.au

TITLE		CAMA C7 POWER SETOUT DETAIL	
DWG NO.	CAMA C7-PSD	SCALE	NTS
DATE	27/05/2011	DRAWN	CH
REV	A		