



Gate section complete with call button secures to the upper floor - see fixing detail

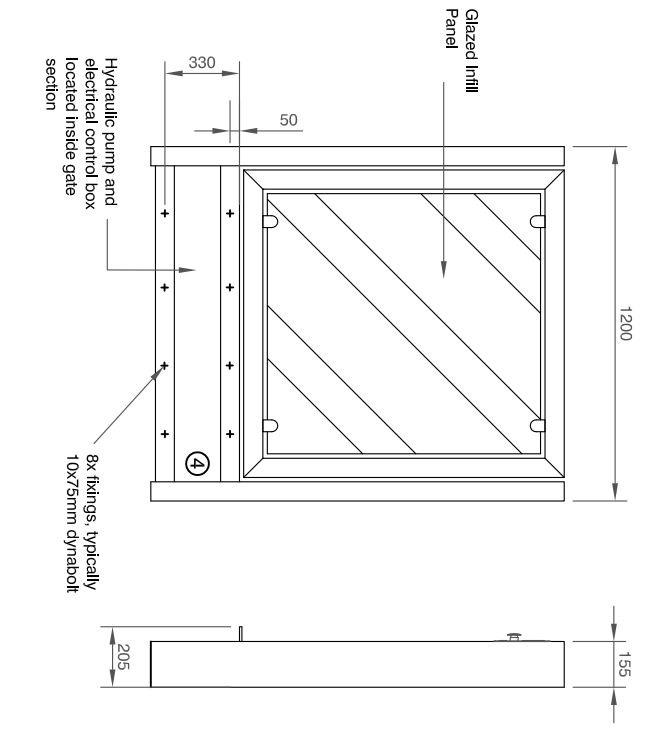

Gate Section Fixing Detail

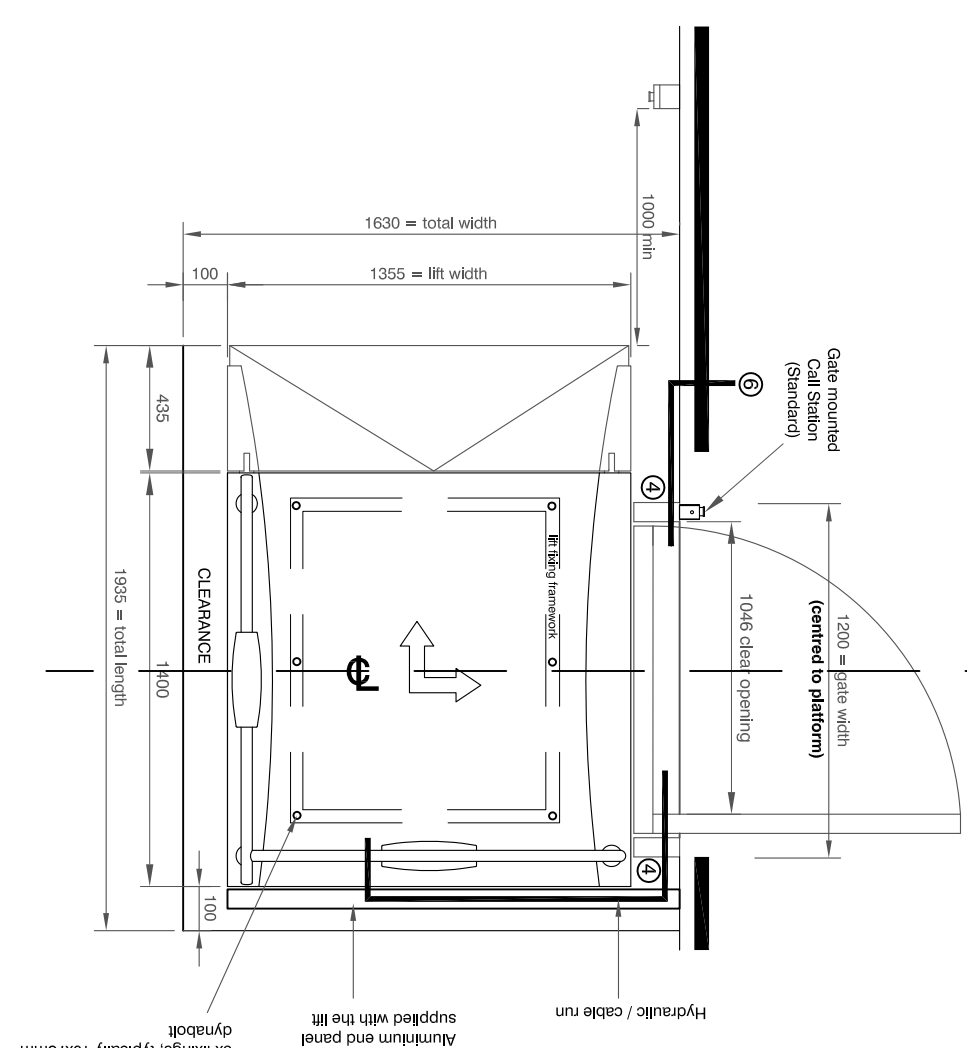


Step Lift platform Specification

- Pit: No pit required
- Drive: Electro-hydraulic
- Speed: 0.1m/sec
- Travel: Max 1m (Lower FFL to Upper FFL)
- Power: 240v 20amp 1 Phase 50hz
- Stops: 2
- Hydraulic pump: Housed in section below the gate. If travel is less than 400mm an external Pump box is required.

Please select lift options:

- Colour: Standard - RAL 9006 Special - RAL
- Lift platform: Standard - RAL 9006 Special - RAL
- Upper gate: Standard - Manual interlock (Push to open) Special - Motorized interlock (Opens with motor)
- Upper gate type: Timed - lift stays on for 2 mins Toggle - Lift stays on till turned off
- Key operation: Timed - lift stays on for 2 mins Toggle - Lift stays on till turned off

Upper gate Handling

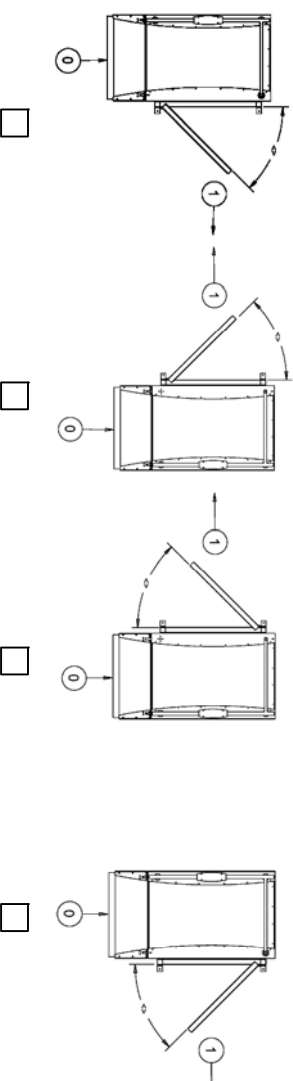

Tick required configuration:

- Upper call station: Standard - Gate mounting (opposite to handling side) Special - Wall mounted (surface mounted) Special - Wall mounted (recessed)
- Lower call station: Standard - Wall mounted (surface mounted) Special - Wall mounted (recessed)
- Other:

Building work required

- 1- Provide 20amp 1 phase power to lockable isolator (close to lift) Clipsal 56K2SW120 or equivalent.
- 2- Provide a level surface under the lift base.
- 3- Provide base under lift to withstand a load of 500 kg.
- 4- Provide adequate fixing point for the upper gate.
- 5- Provide 20 mm conduit + draw wire from lower call station to under gate frame.
- 6- If wall mounted call station on upper landing; also provide a conduit to under gate.
- 7- Provide a cable from the isolator to under the gate frame + a 3m extra tail.
- 8- Provide finish floor on the lower and upper landing.

Platform Lift Company

Unit 34, 49-51 Mitchell Road
Brookvale NSW 2100
Tel - +61 1300 884960
Fax - +61 102 85905048
E-mail - info@platformlifco.com.au
website - www.platformlifco.com.au

TITLE: 1M INDEPENDENCE - ADJ

DWG NO.: 1M IND - ADJ

SCALE: NOT TO SCALE

DATE: 27/05/2011

DRAWN: CH

REV: A